


CONSUME CANNABIS DISPENSARY

YORKVILLE MARKETPLANCE
344 EAST VETERANS PARKWAY
YORKVILLE, IL



2 Street View

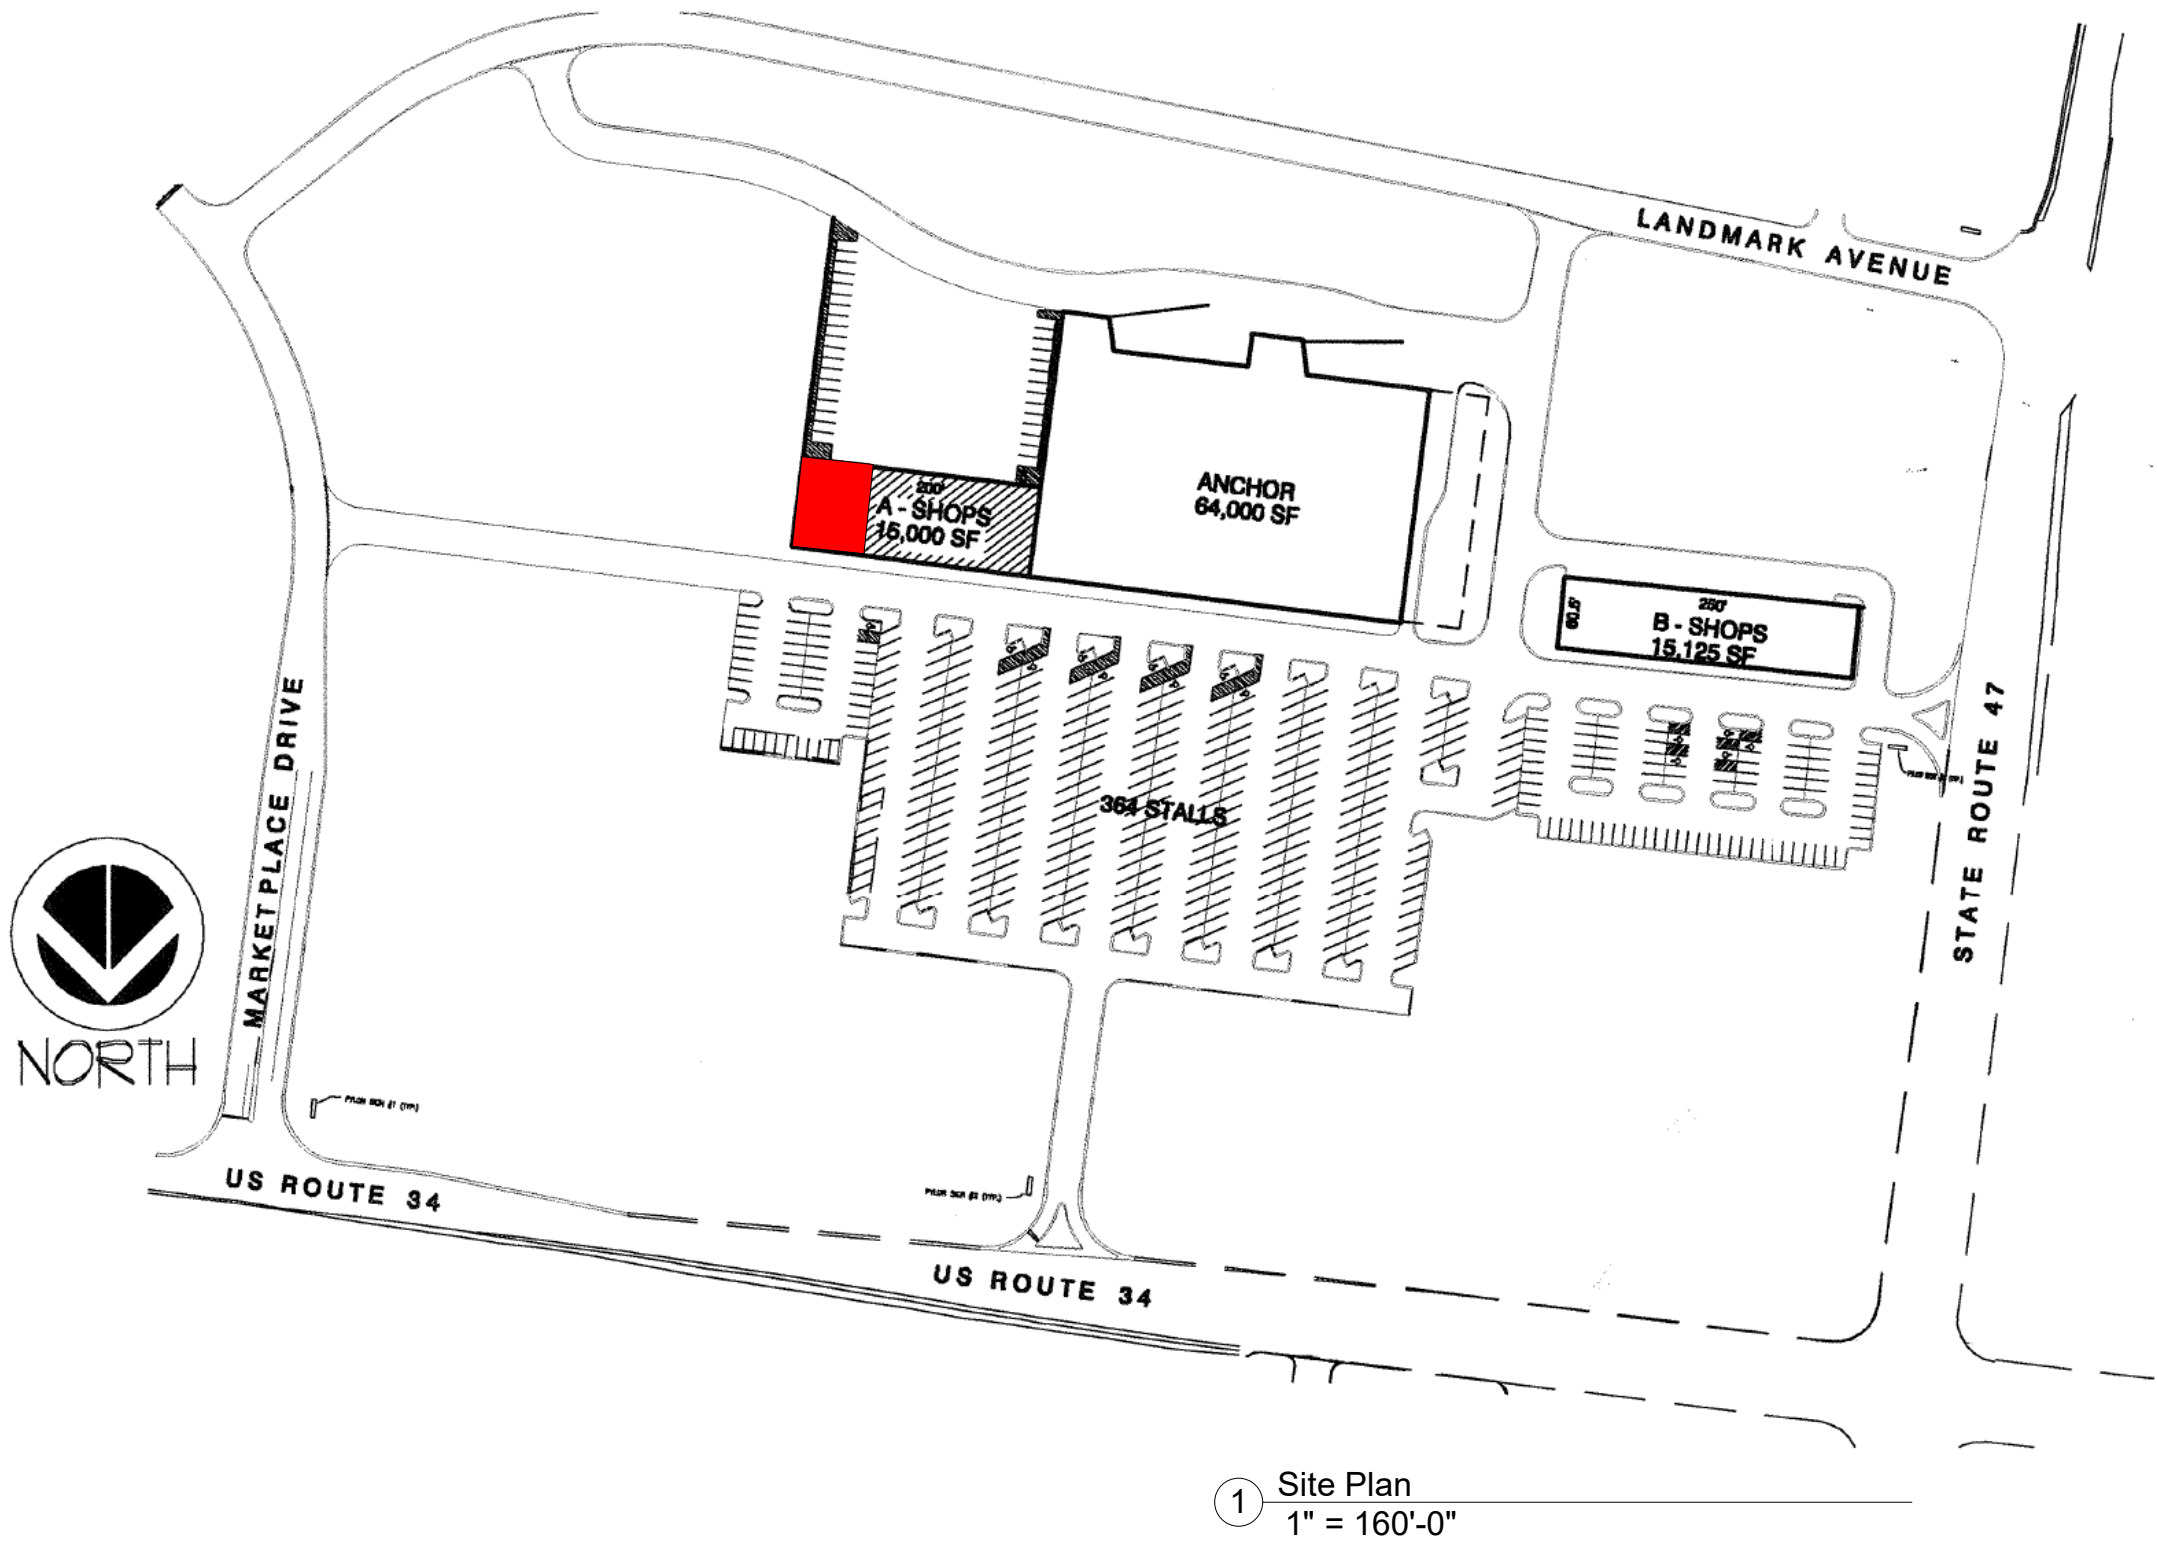

1 Site Plan
1" = 160'-0"



3 T/1st Floor Proposed
1/4" = 1'-0"

ARCHITECT:
J Stanulis Architects
10 North Roslyn Road
Westmont, IL 60559
Ph: 773.203.4544
jeremy@jstanulis.com

Construction Issue
DATE: 11.15.24 DESCRIPTION: Special Use Submission

Owner:
Consume Cannabis

PROJECT DESCRIPTION:
344 East Veterans Parkway
Yorkville, IL

SHEET
TITLE:
Concept Plan

SCALE: As indicated

SHEET:

SK-1.0