


ELEVATION LEGEND

■	PRECAST CONCRETE PANEL OR SIMILAR - LIGHT GREY	■	INSULATED METAL PANEL OR SIMILAR - MEDIUM GREY	■	GLAZING	■	PRECAST CONCRETE EQUIPMENT SCREEN WALL
---	--	---	--	---	---------	---	--

# PROJECT CARDINAL

A-2



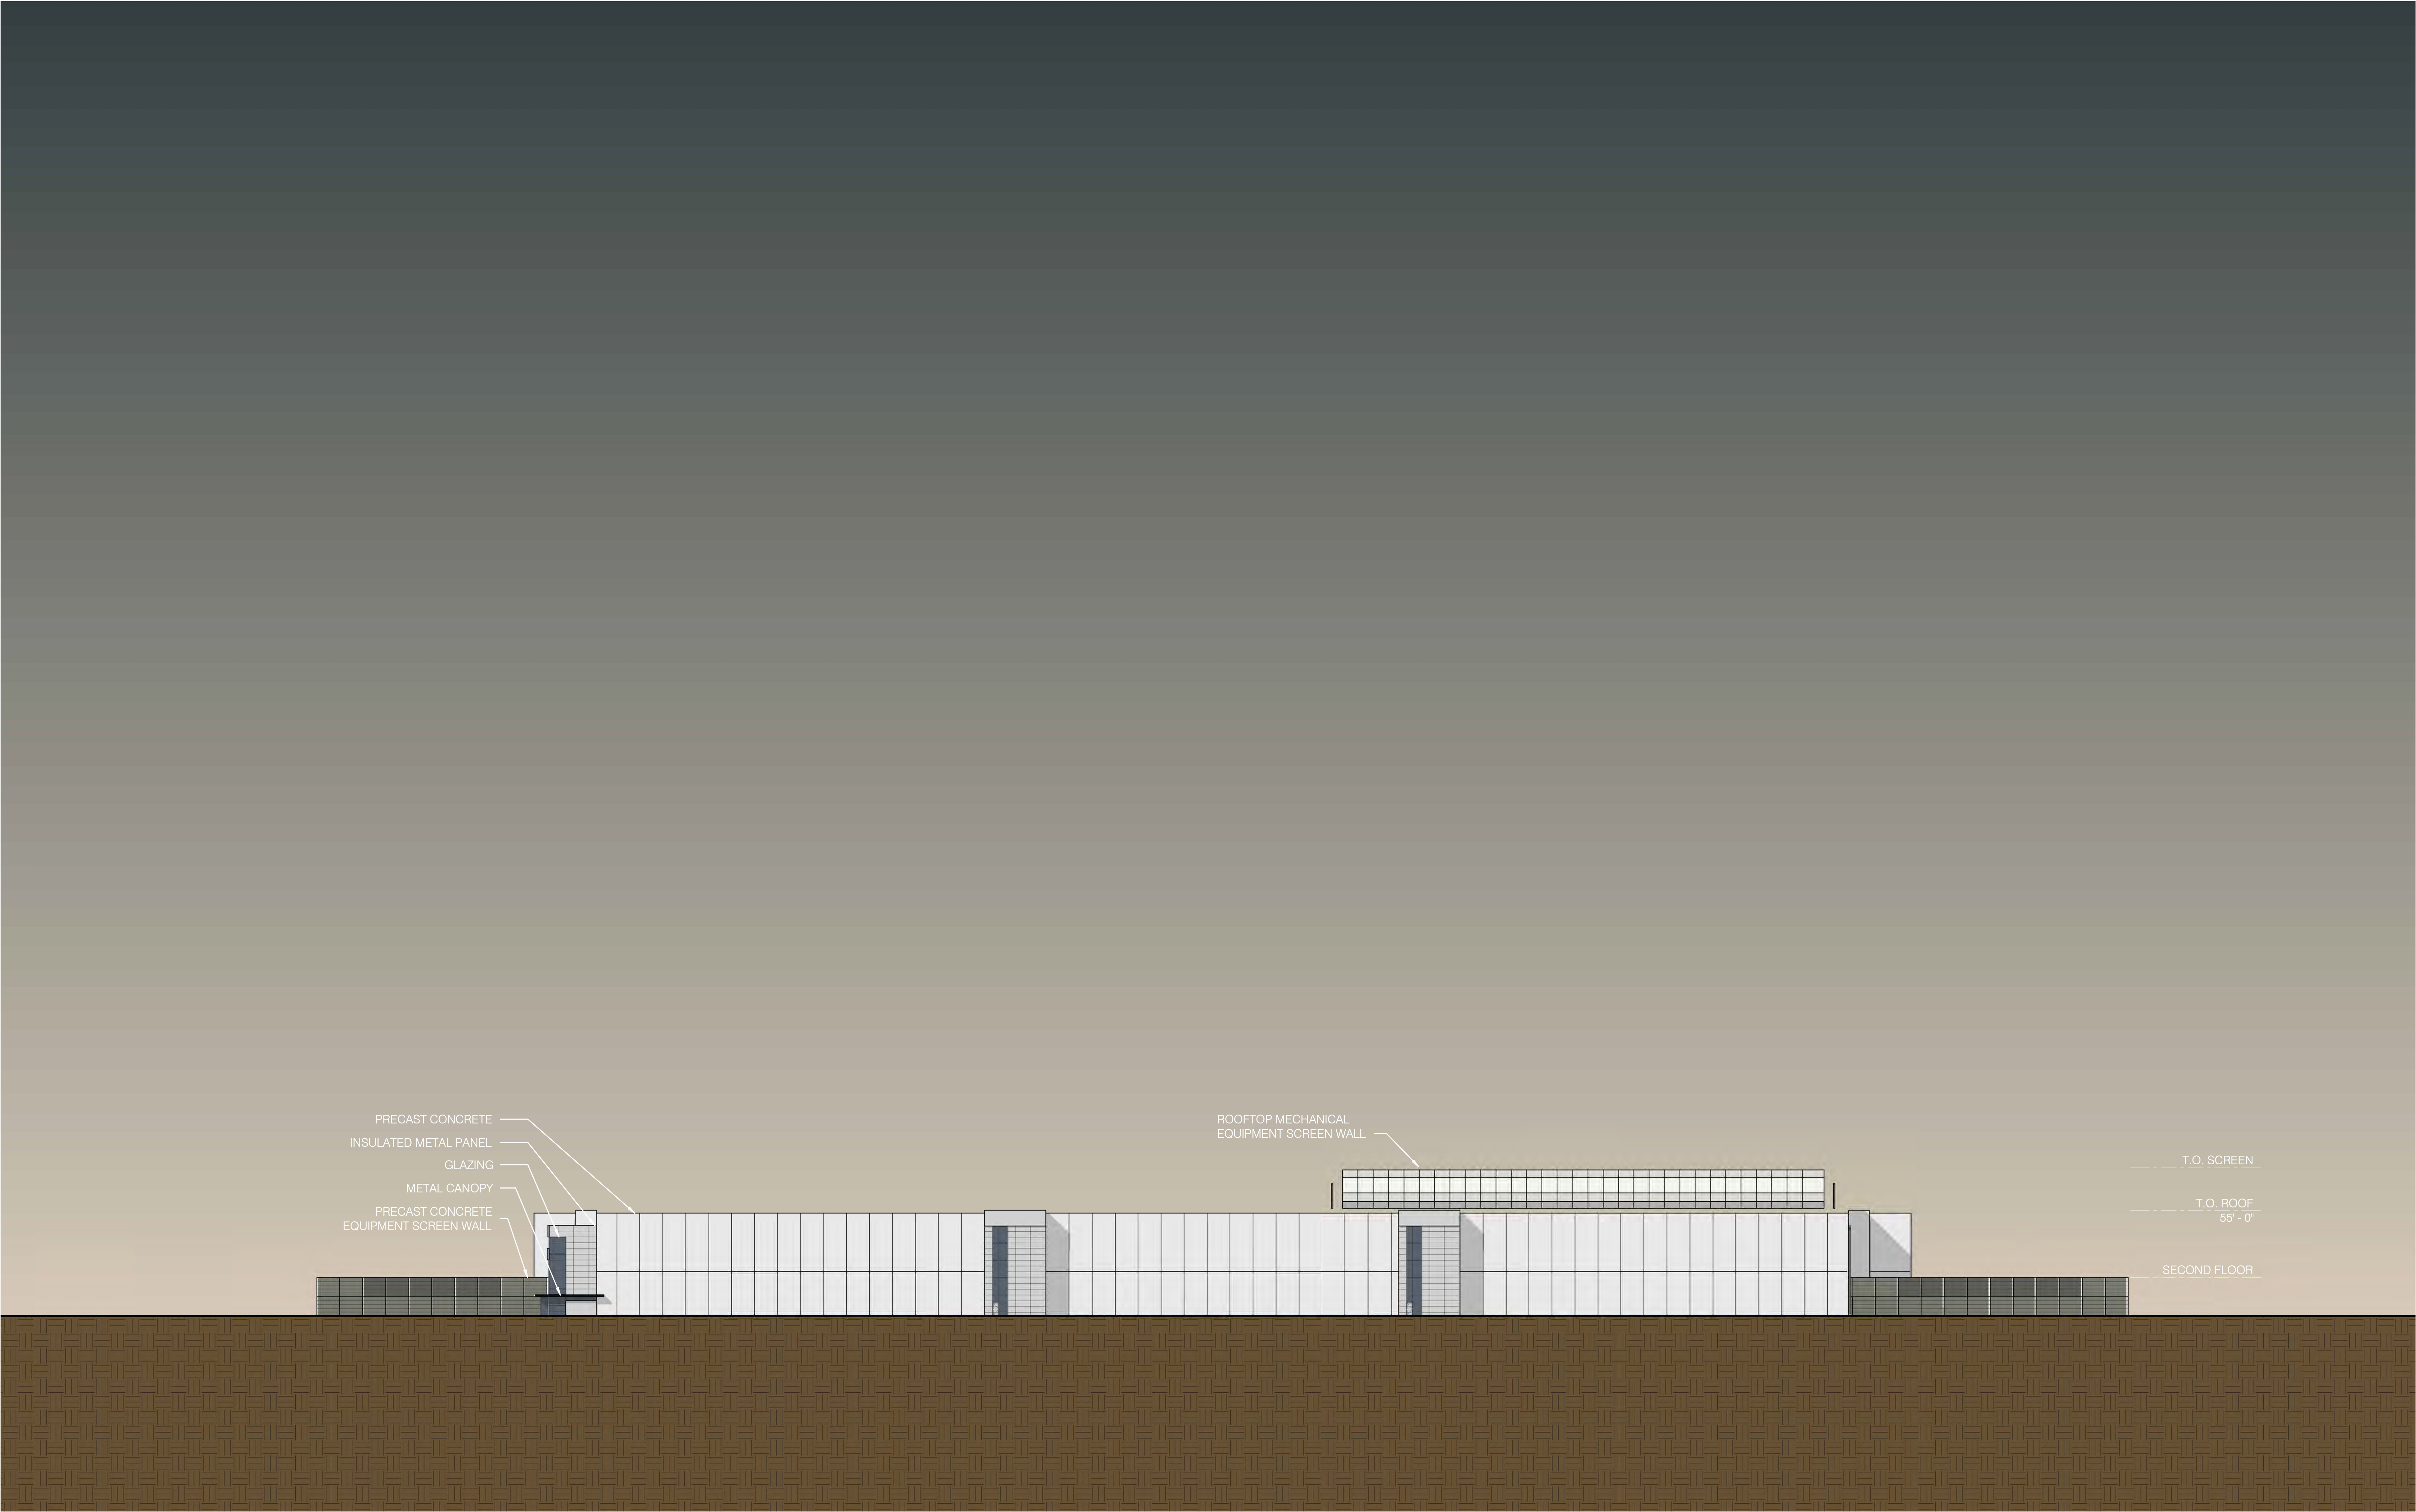


ELEVATION LEGEND

- PRECAST CONCRETE PANEL OR SIMILAR - LIGHT GREY
- INSULATED METAL PANEL OR SIMILAR - MEDIUM GREY
- GLAZING
- PRECAST CONCRETE EQUIPMENT SCREEN WALL

PROJECT CARDINAL

A-3



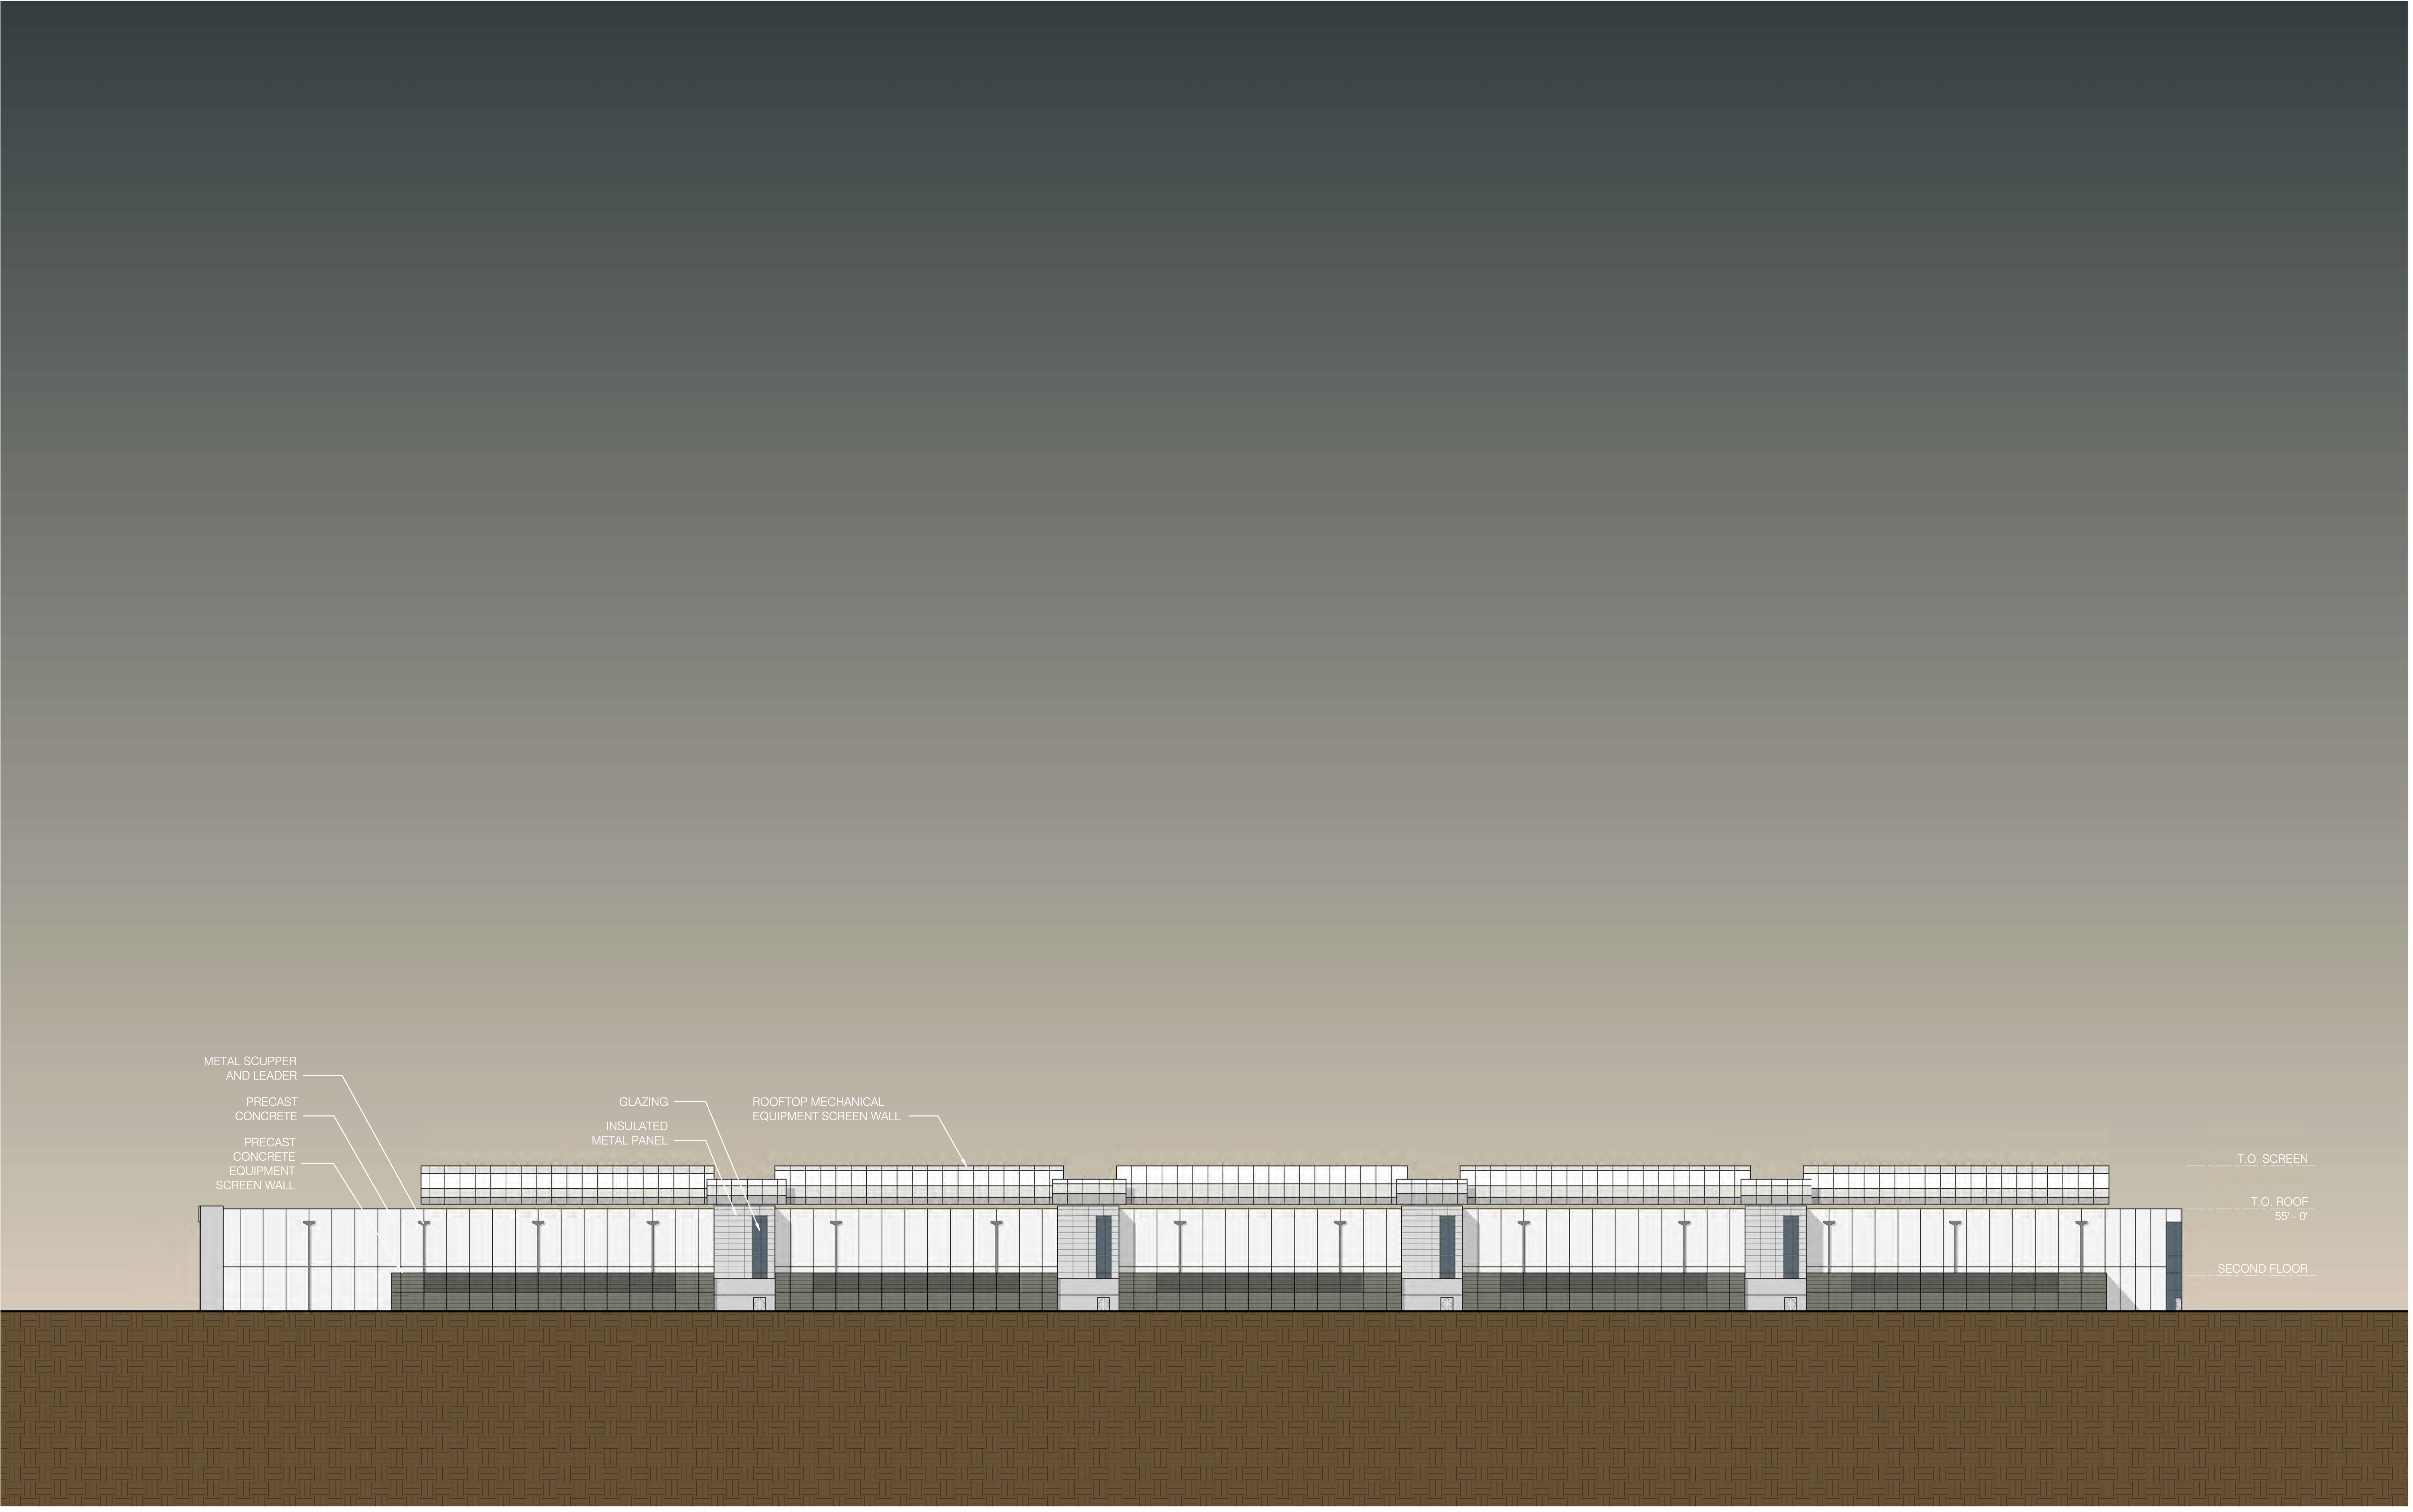


ELEVATION LEGEND

	PRECAST CONCRETE PANEL OR SIMILAR - LIGHT GREY		INSULATED METAL PANEL OR SIMILAR - MEDIUM GREY		GLAZING		PRECAST CONCRETE EQUIPMENT SCREEN WALL
--	--	--	--	--	---------	--	--

# PROJECT CARDINAL

A-4



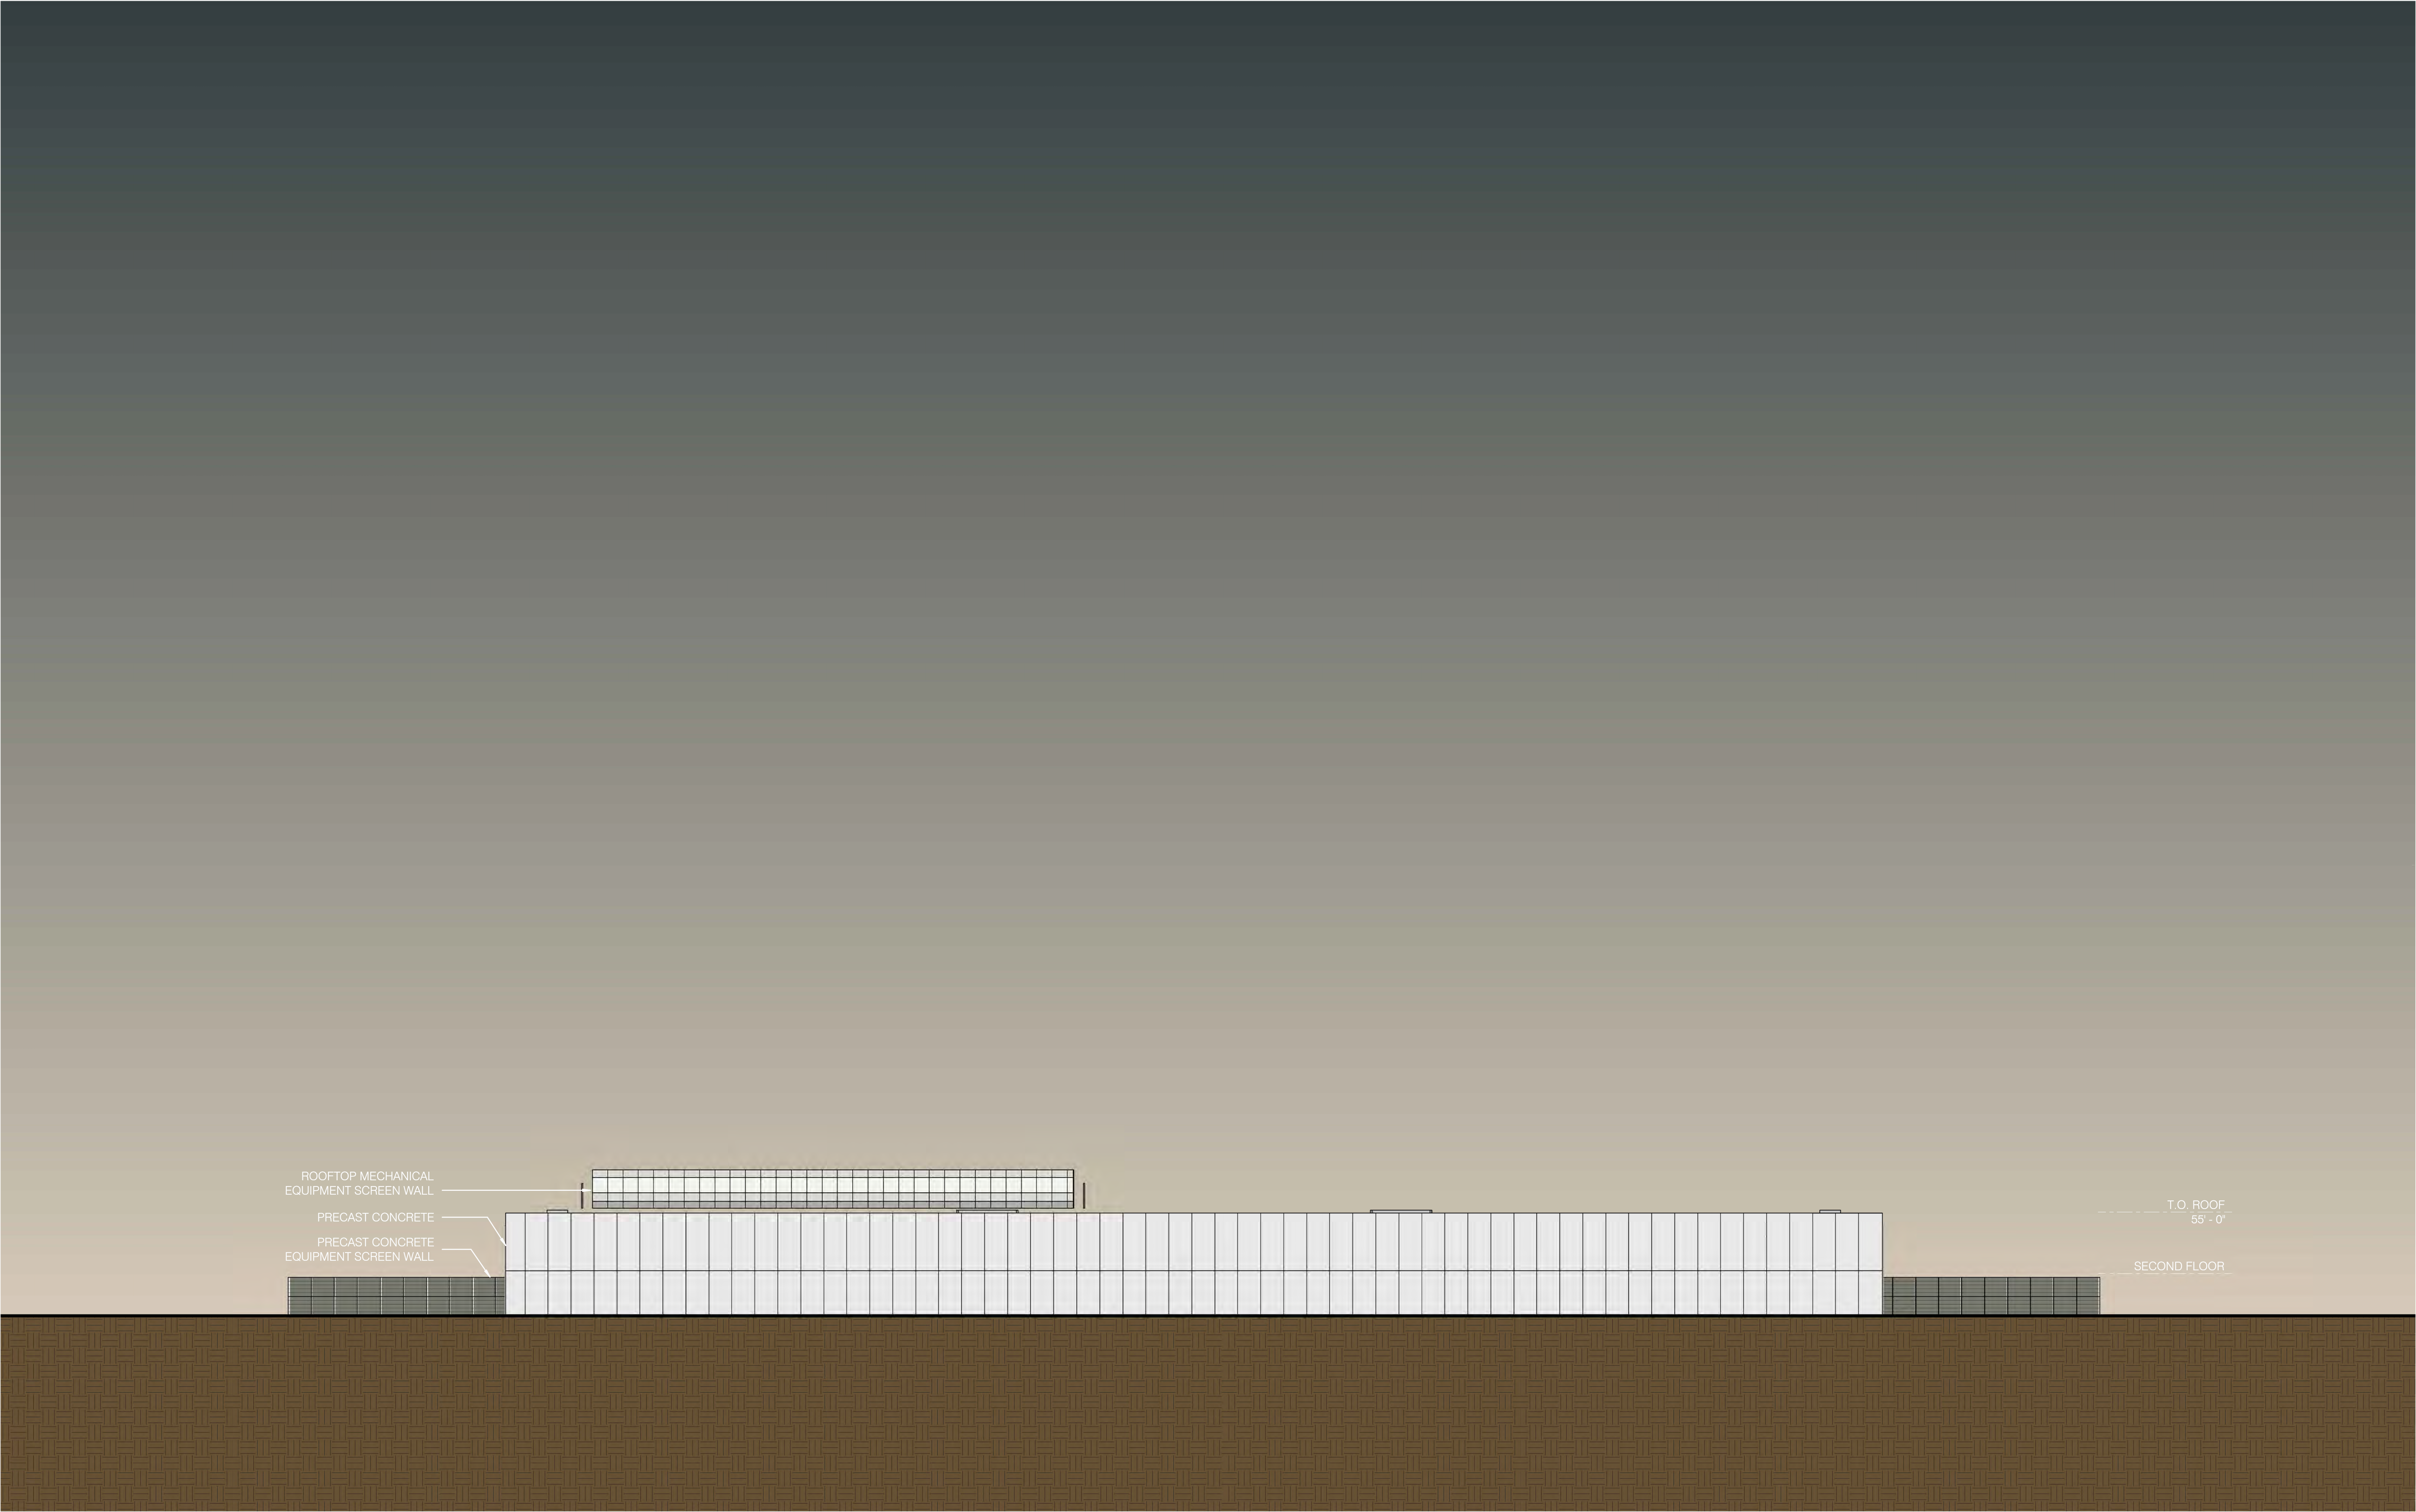


ELEVATION LEGEND

- PRECAST CONCRETE PANEL OR SIMILAR - LIGHT GREY   ■ INSULATED METAL PANEL OR SIMILAR - MEDIUM GREY   ■ GLAZING   ■ PRECAST CONCRETE EQUIPMENT SCREEN WALL

PROJECT CARDINAL

A-5



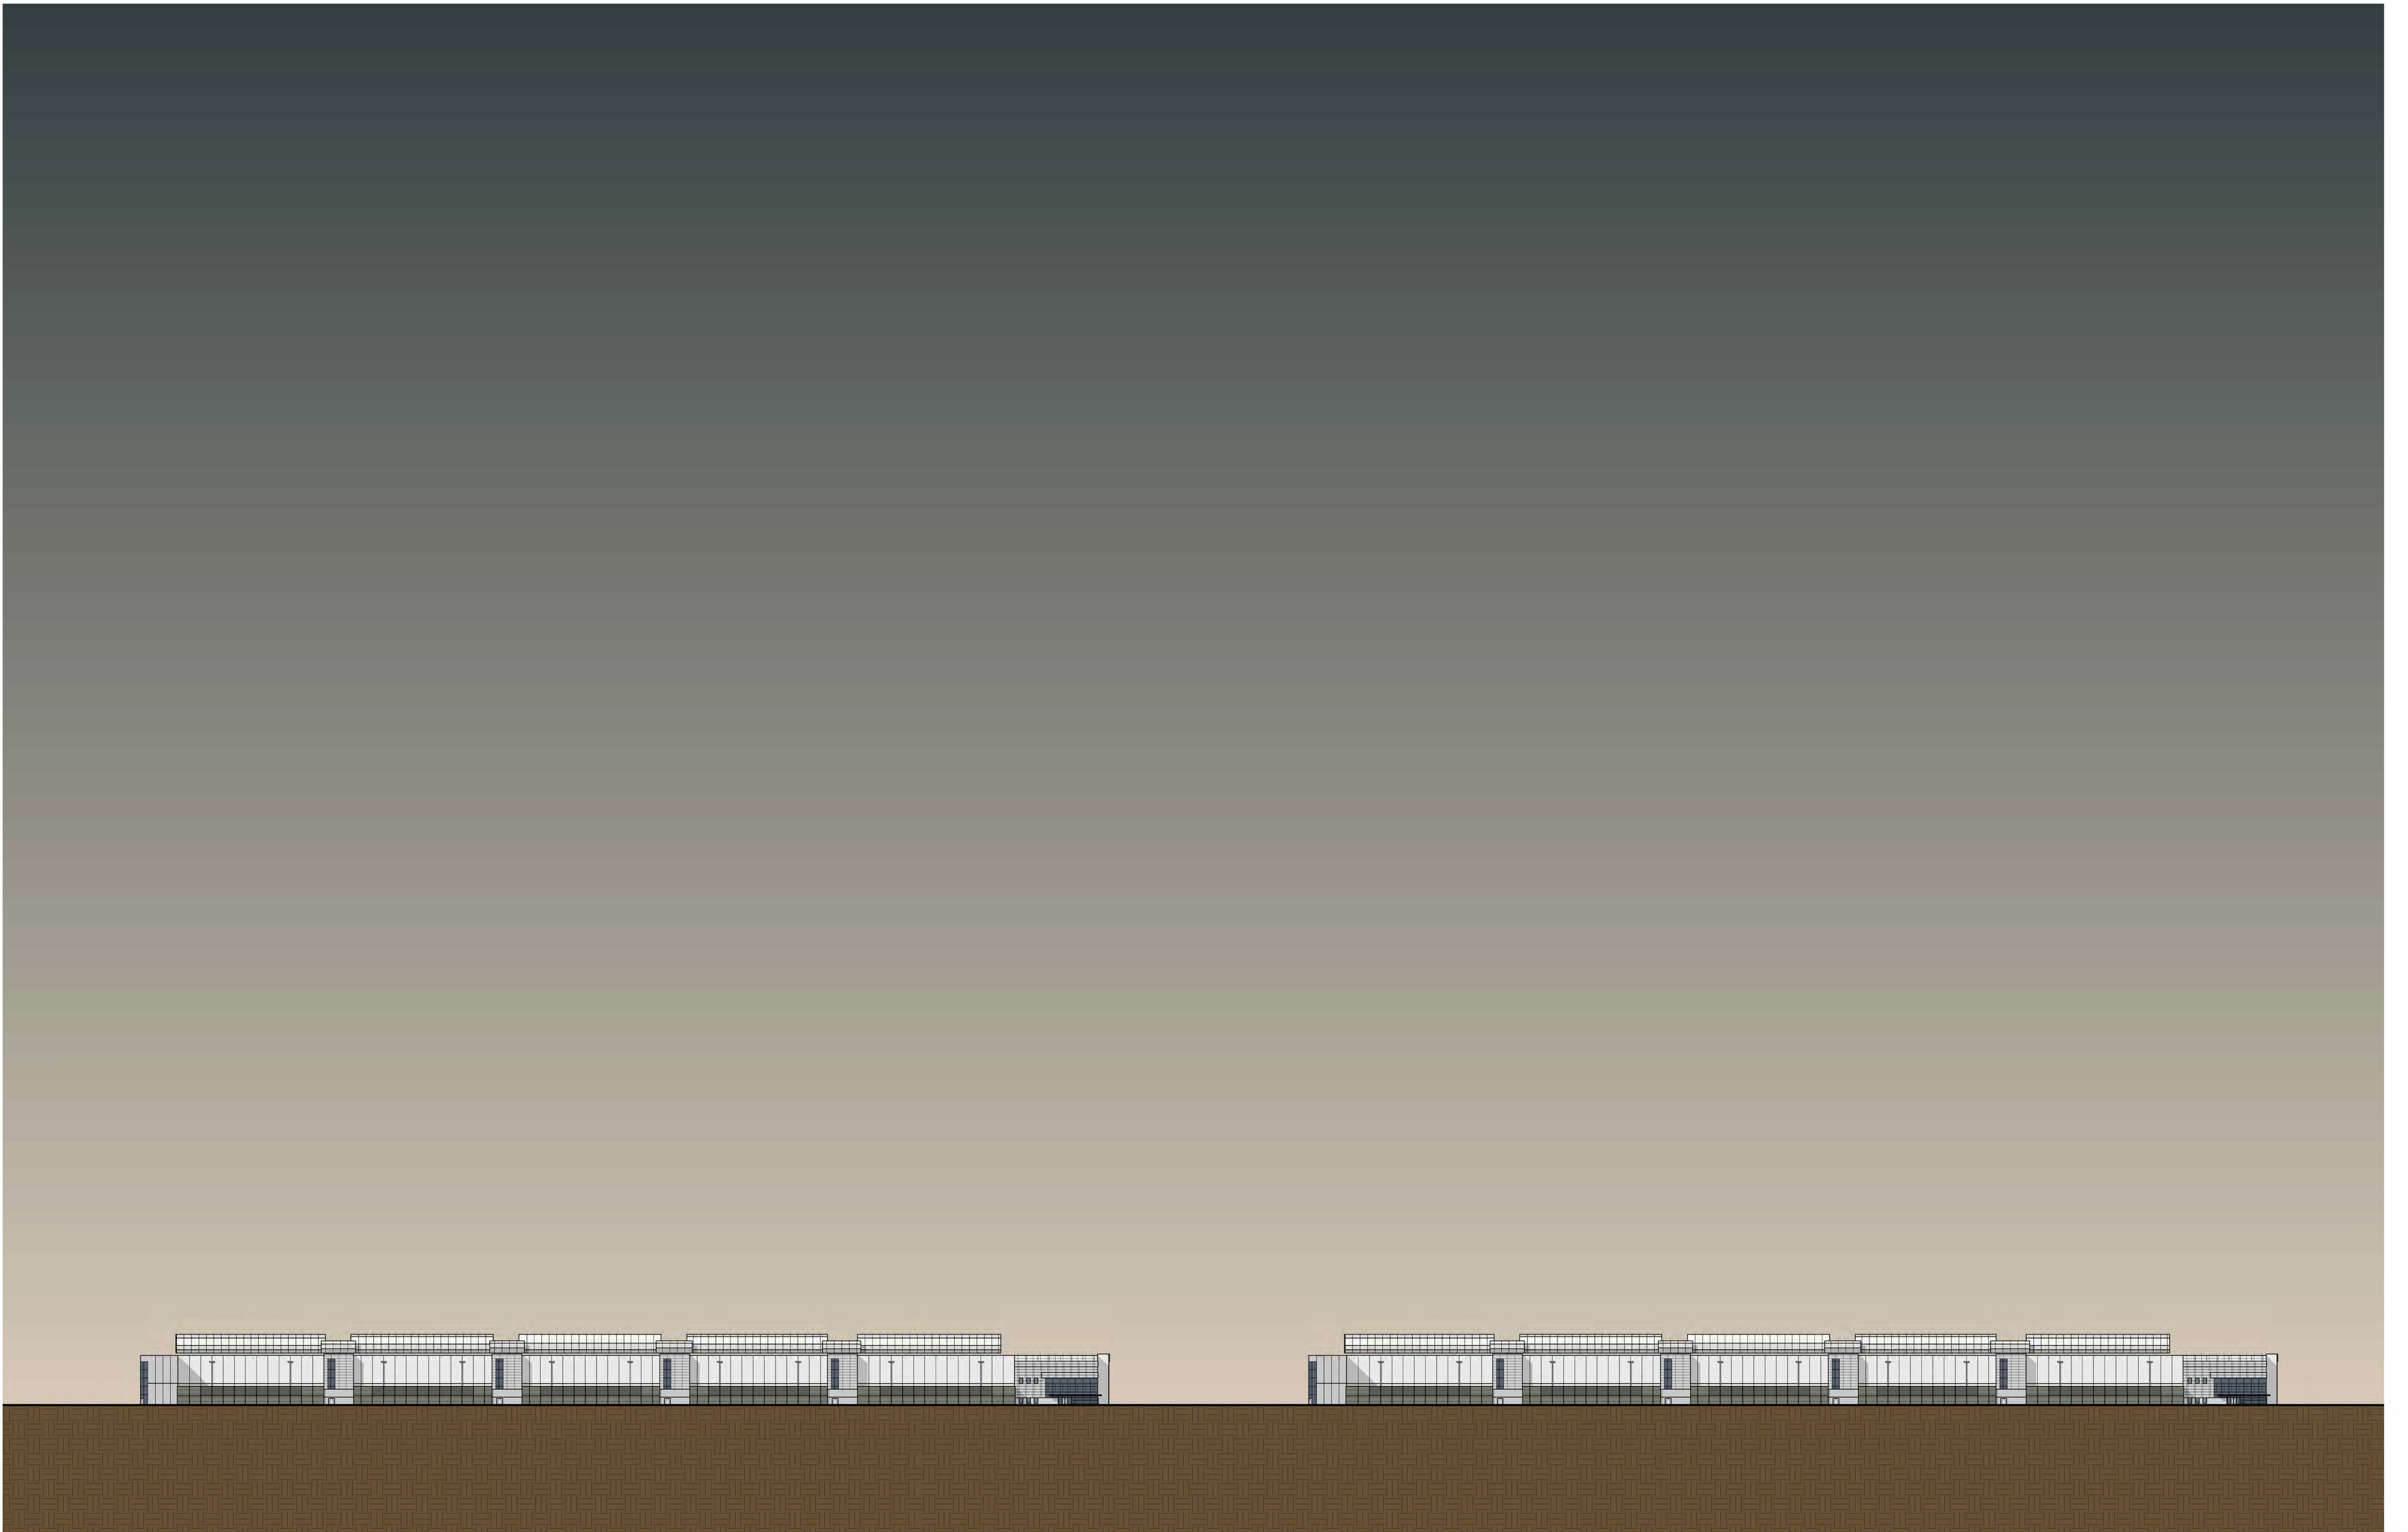

# PROJECT CARDINAL

A-6



**PIONEER DEVELOPMENT**

SOUTH ELEVATIONS







PROJECT CARDINAL

A-7




PIONEER DEVELOPMENT

FRONT OF HOUSE





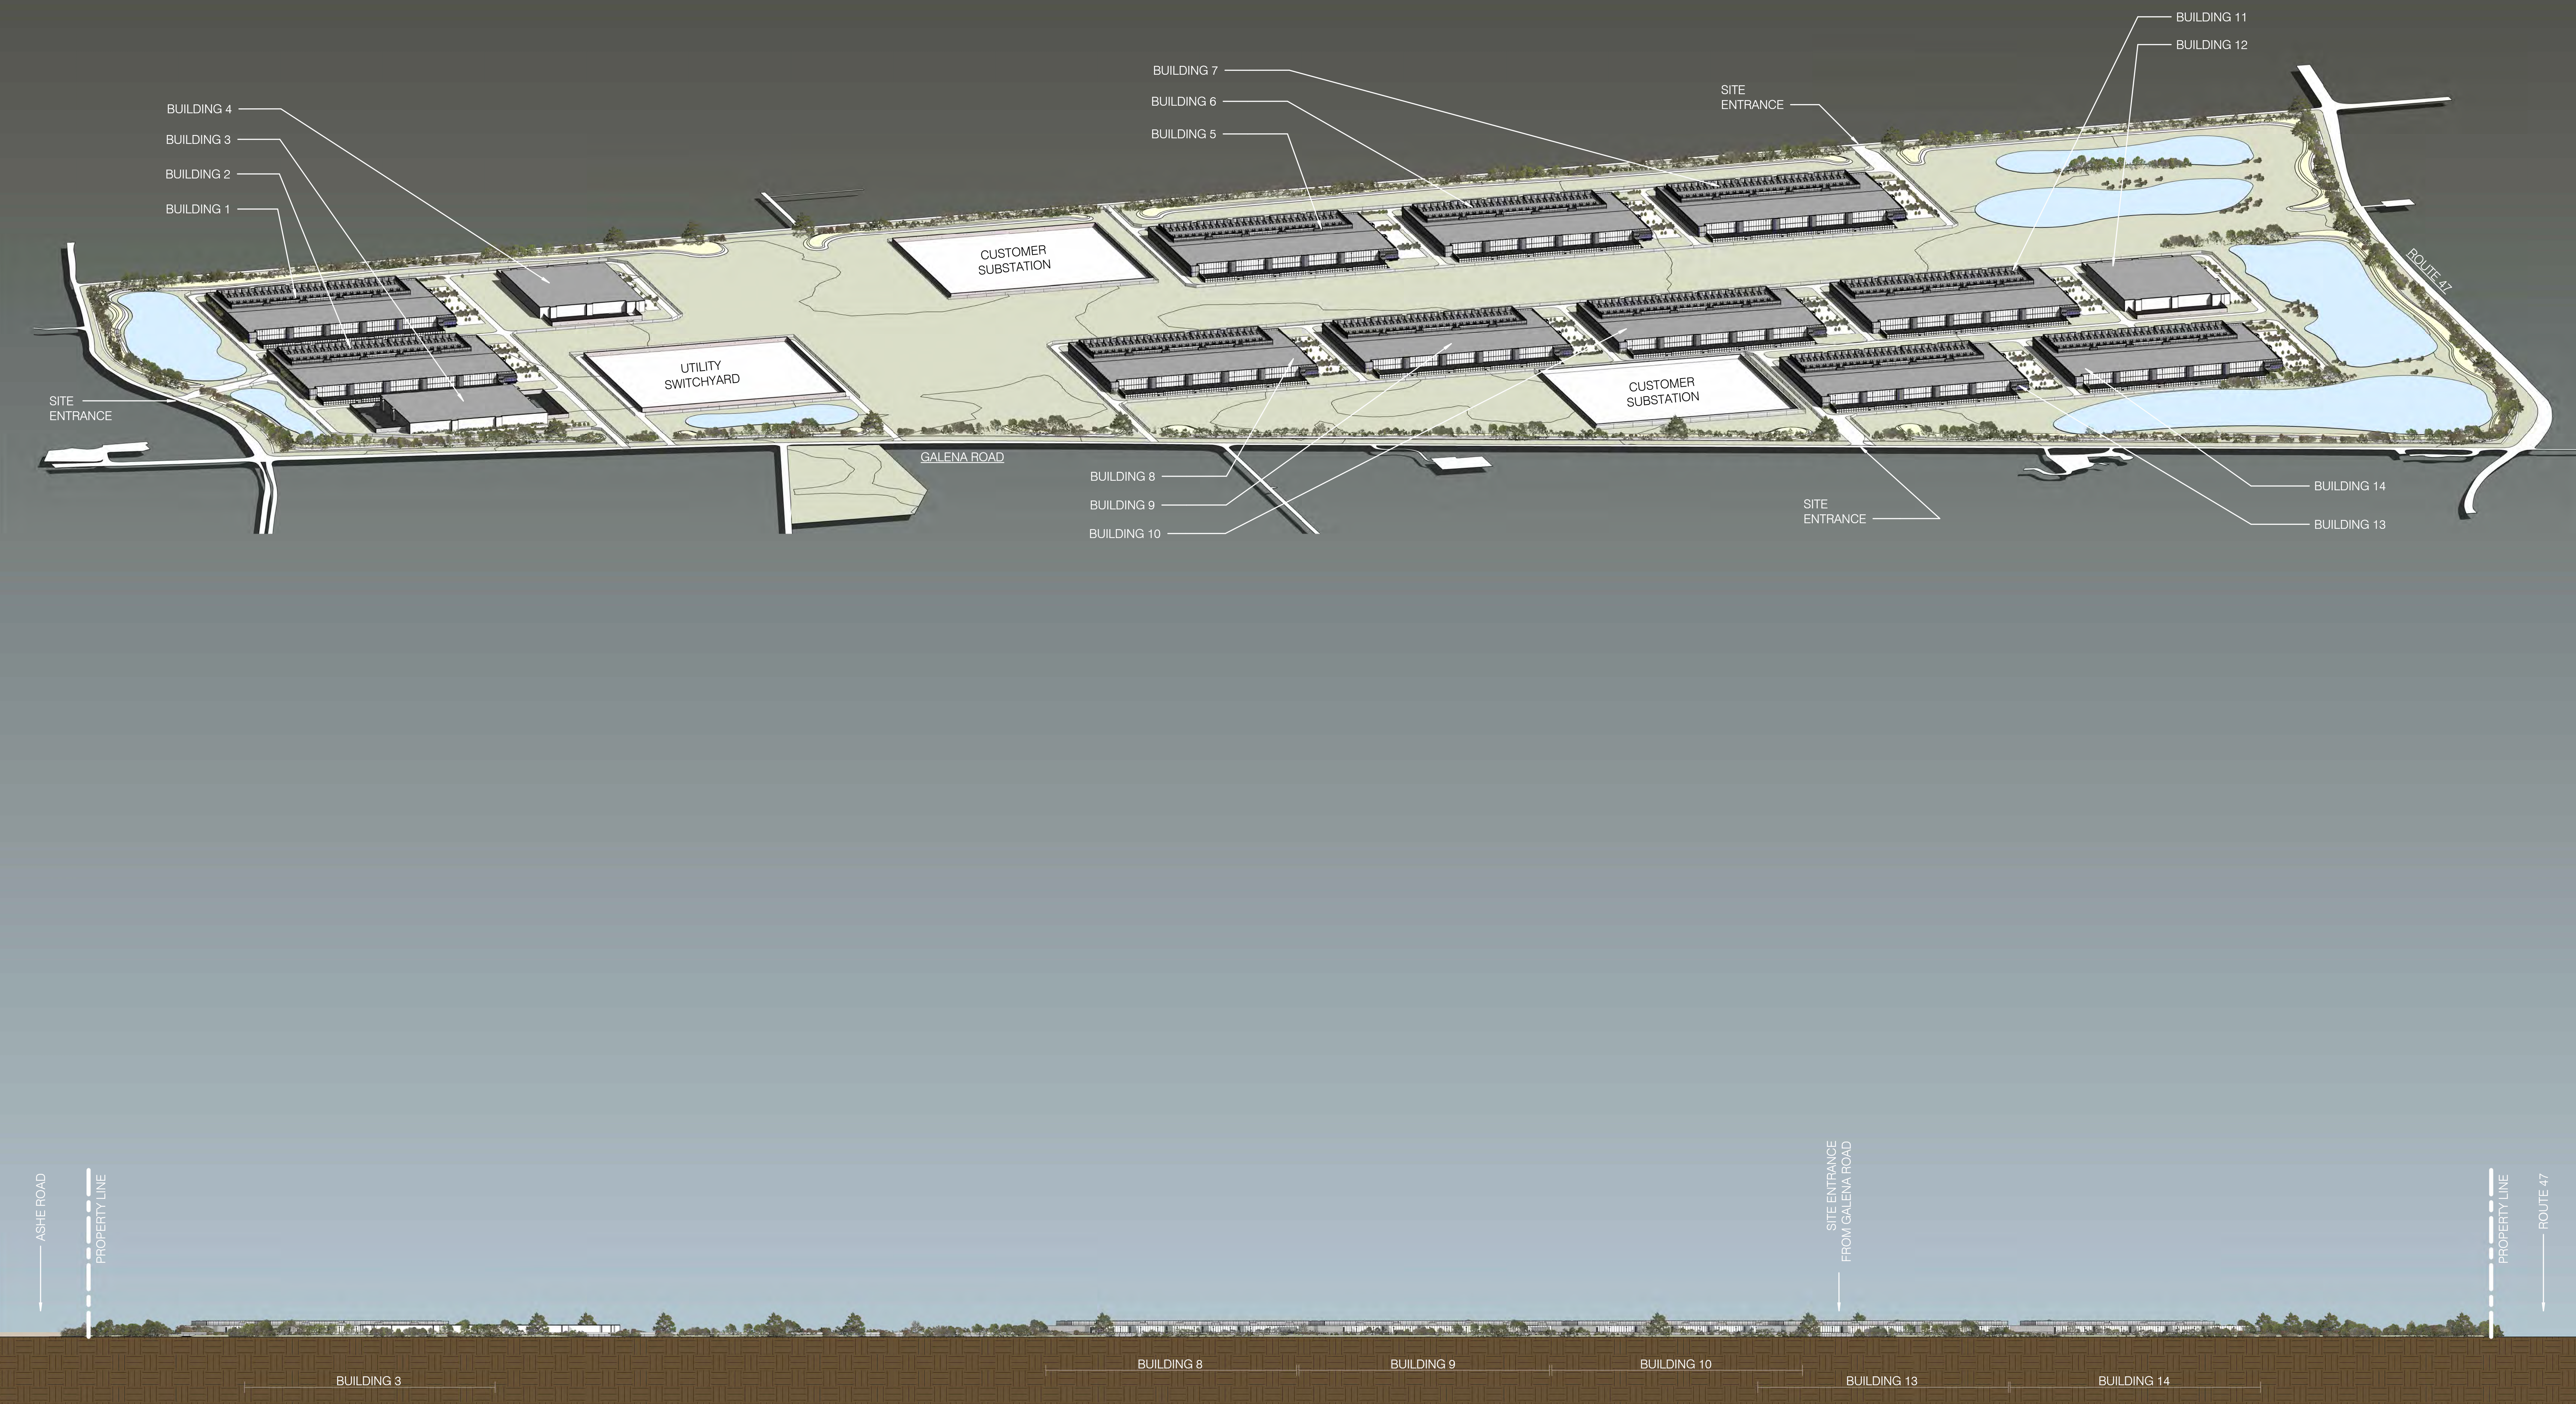


1 SOUTH SITE ELEVATION - FROM GALENA ROAD  
SCALE: 1" = 300'-0"

# PROJECT CARDINAL

A-8



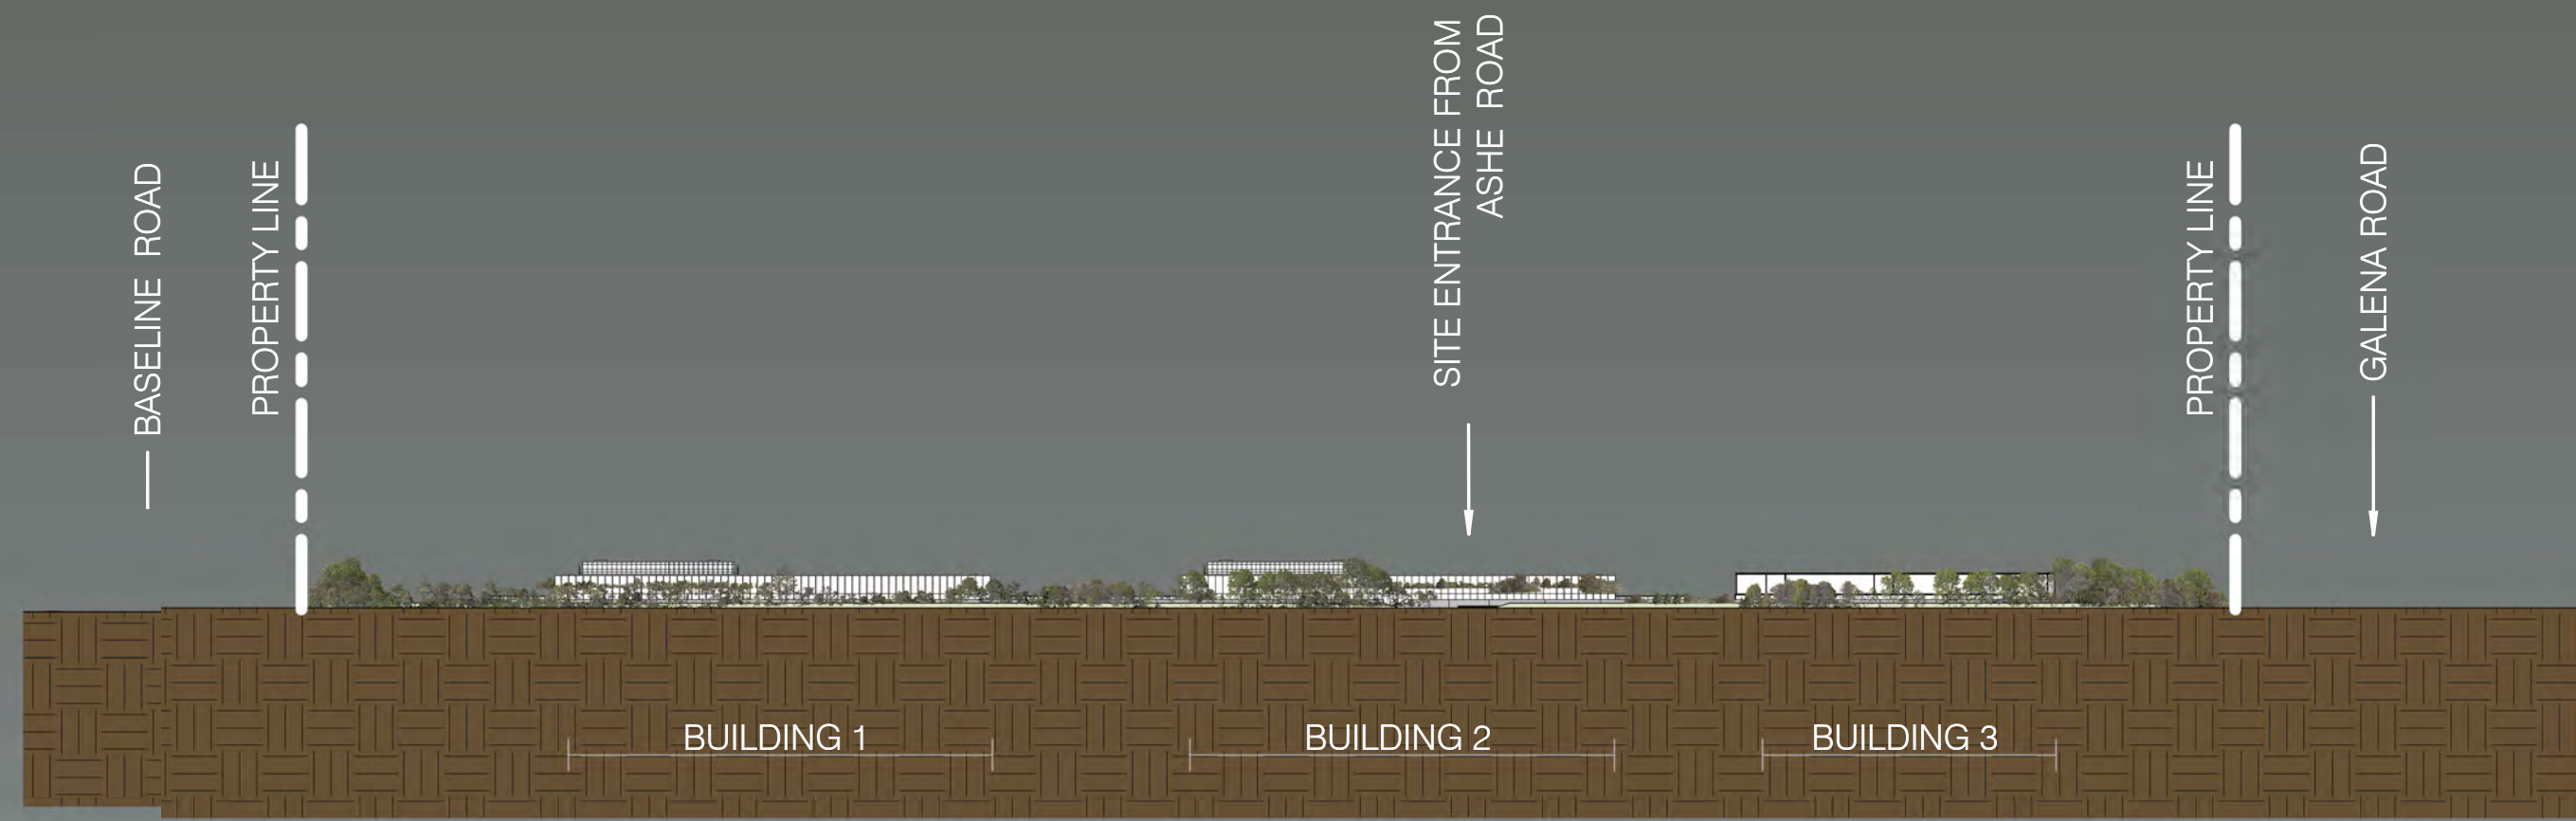

WEST SITE ELEVATION - FROM ASHE ROAD  
SCALE: 1" = 300'-0"



2 EAST SITE ELEVATION - FROM ROUTE 47  
SCALE: 1" = 300'-0"



3 NORTH SITE ELEVATION - FROM BASELINE ROAD  
SCALE: 1" = 300'-0"

# PROJECT CARDINAL

A-9