


ELEVATION LEGEND

■	PRECAST CONCRETE PANEL OR SIMILAR - LIGHT GREY	■	INSULATED METAL PANEL OR SIMILAR - MEDIUM GREY	■	GLAZING	■	PRECAST CONCRETE EQUIPMENT SCREEN WALL
---	--	---	--	---	---------	---	--

PROJECT CARDINAL

A-2

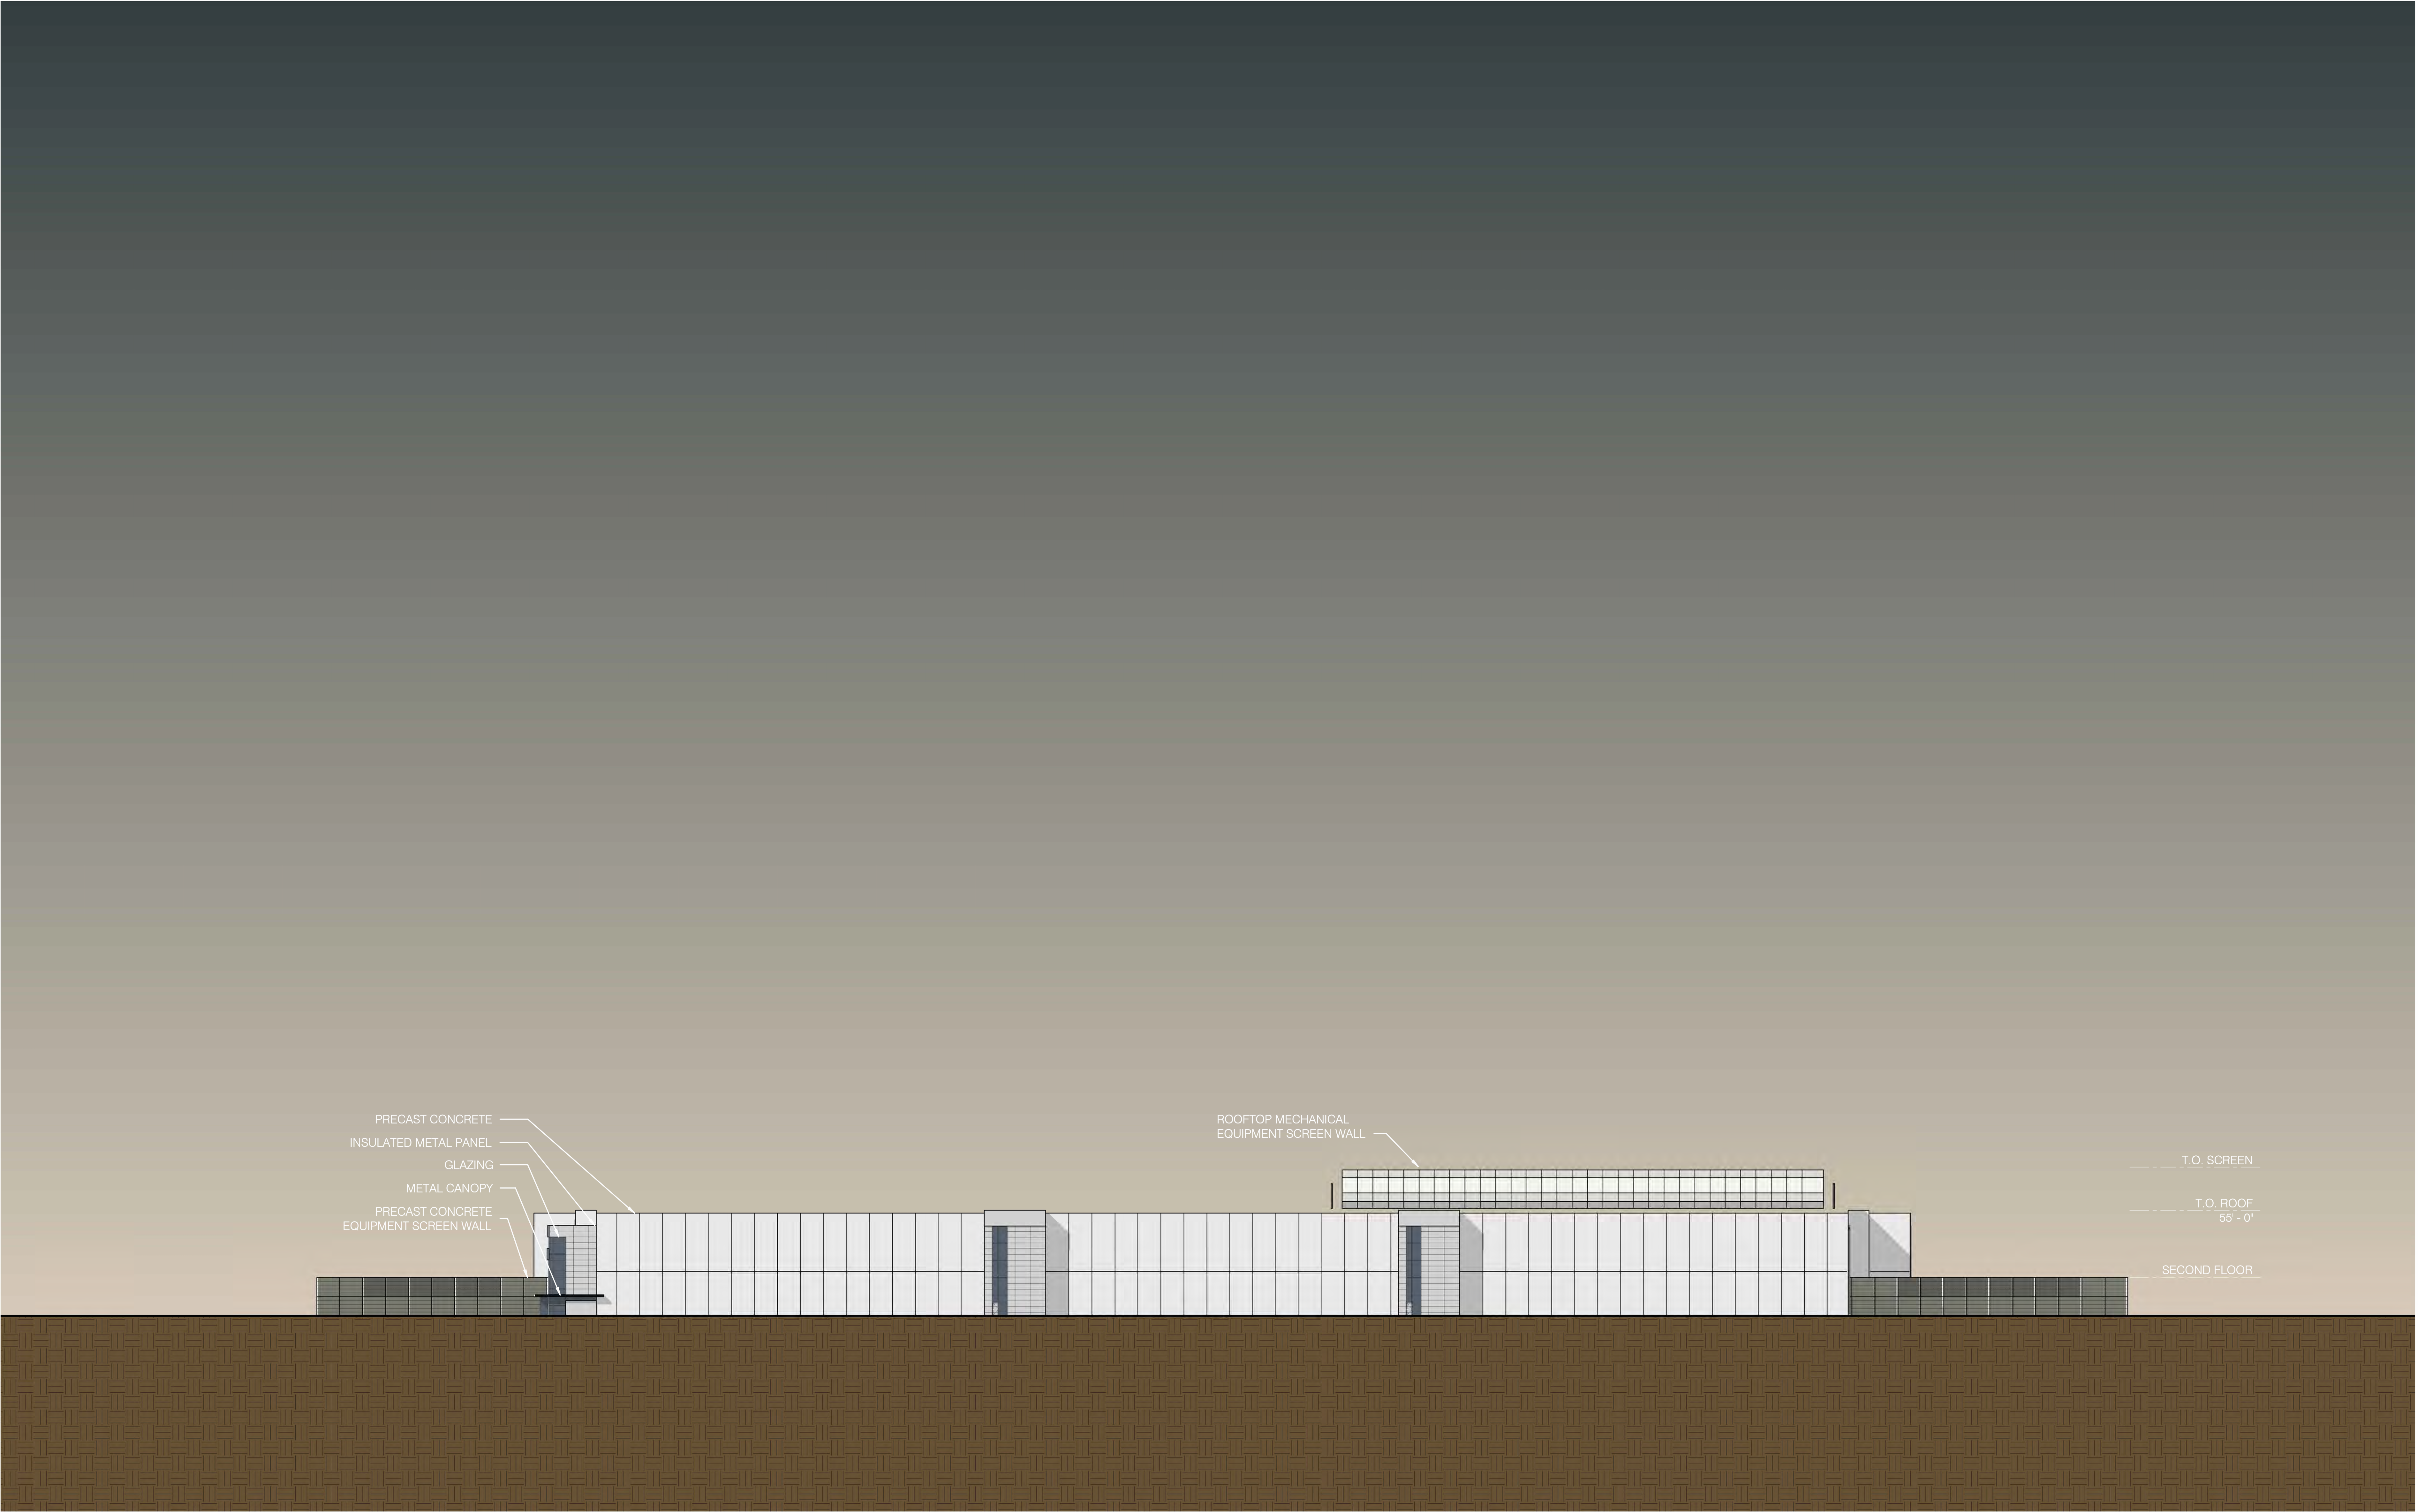


ELEVATION LEGEND

- PRECAST CONCRETE PANEL OR SIMILAR - LIGHT GREY
- INSULATED METAL PANEL OR SIMILAR - MEDIUM GREY
- GLAZING
- PRECAST CONCRETE EQUIPMENT SCREEN WALL

PROJECT CARDINAL

A-3

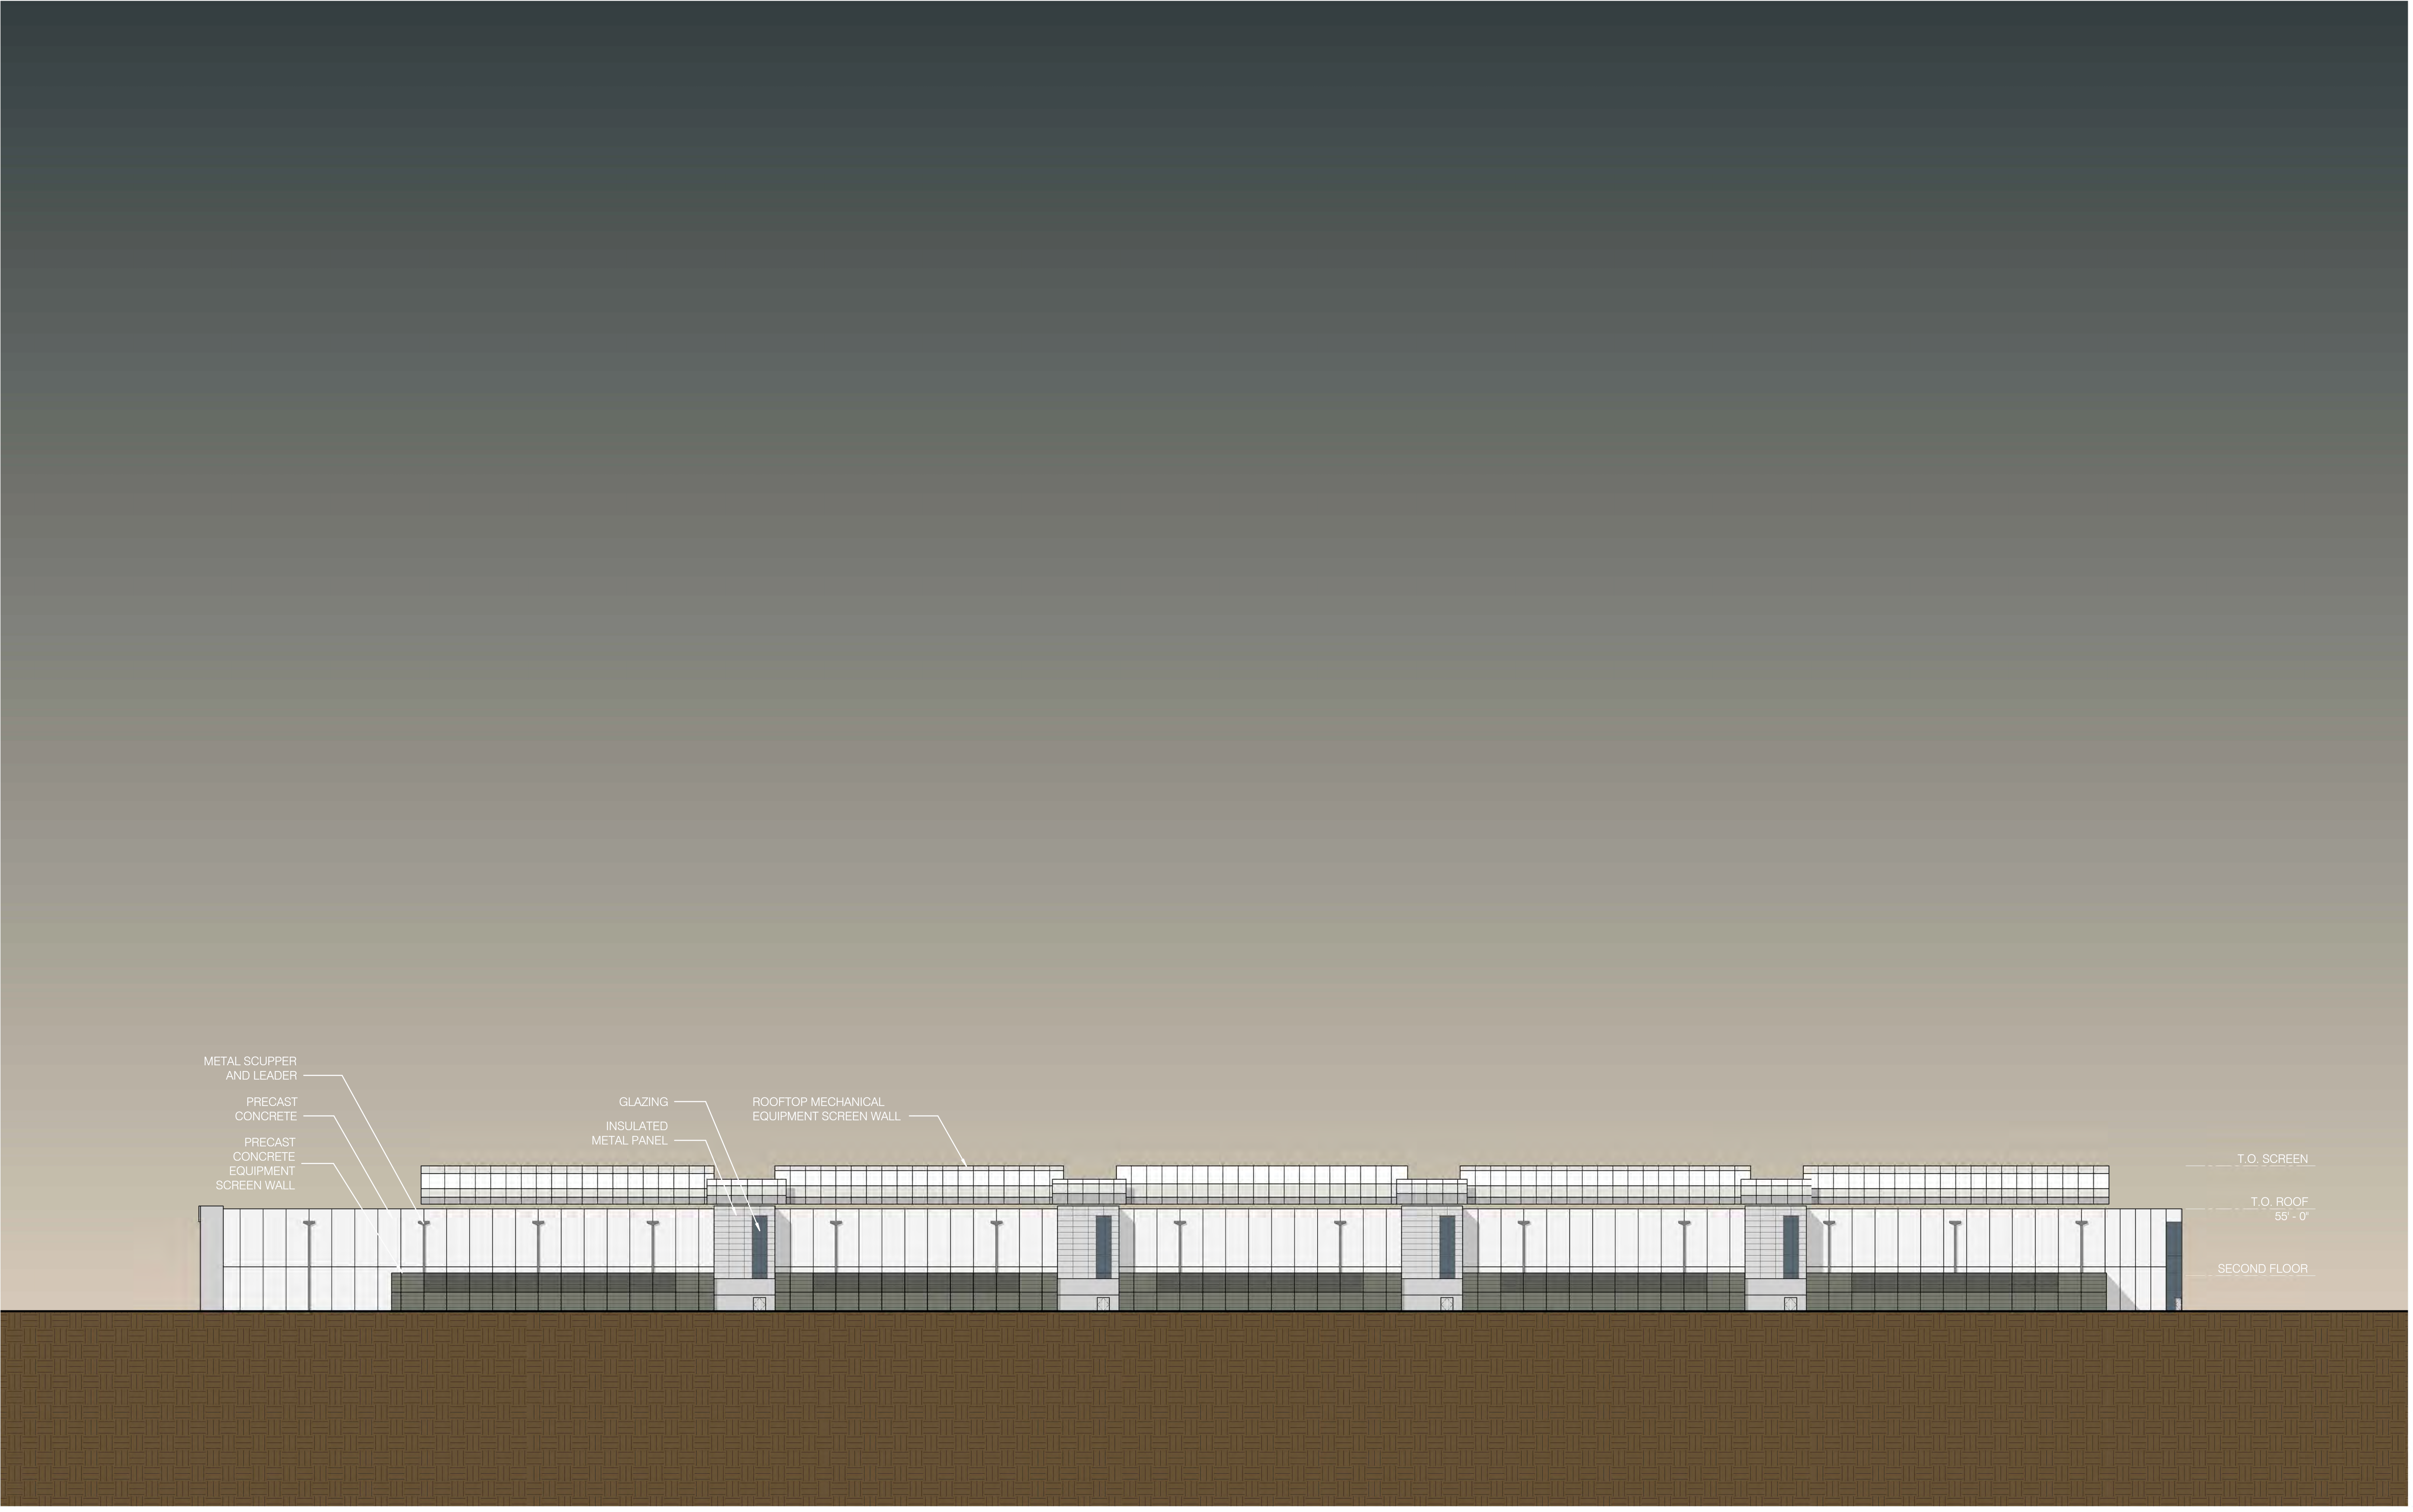


ELEVATION LEGEND

	PRECAST CONCRETE PANEL OR SIMILAR - LIGHT GREY		INSULATED METAL PANEL OR SIMILAR - MEDIUM GREY		GLAZING		PRECAST CONCRETE EQUIPMENT SCREEN WALL
--	--	--	--	--	---------	--	--

PROJECT CARDINAL

A-4

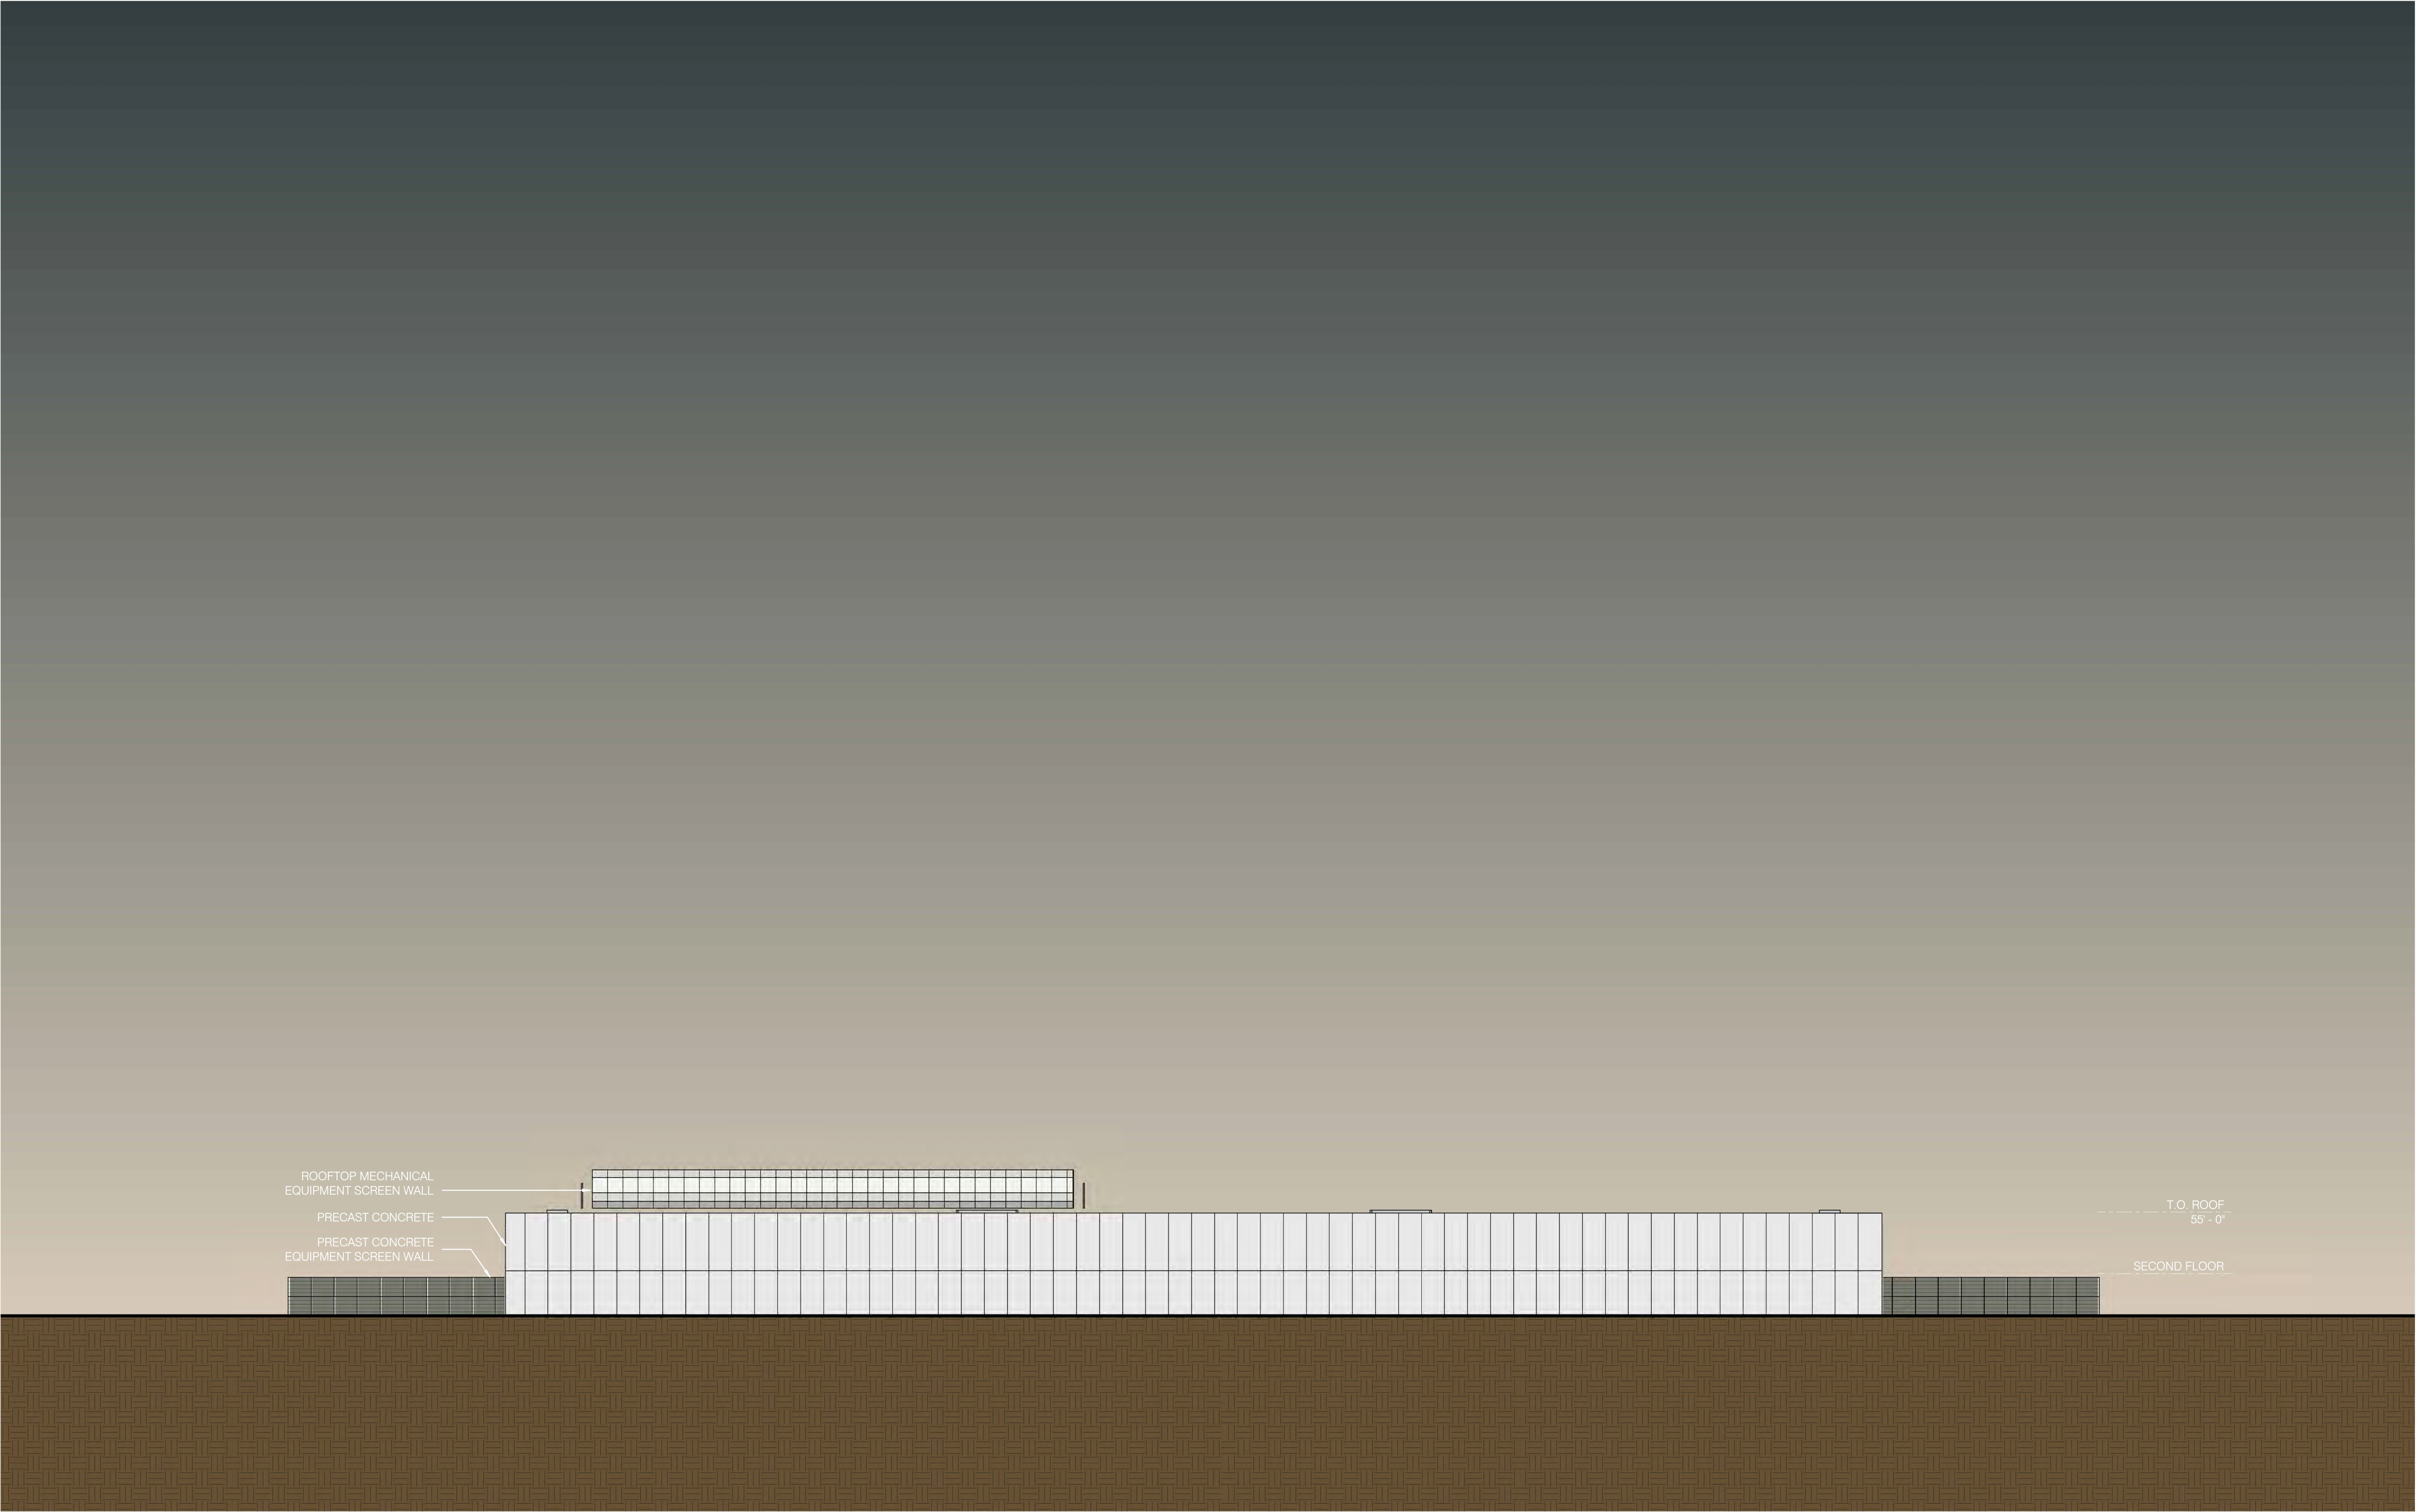


ELEVATION LEGEND

- PRECAST CONCRETE PANEL OR SIMILAR - LIGHT GREY ■ INSULATED METAL PANEL OR SIMILAR - MEDIUM GREY ■ GLAZING ■ PRECAST CONCRETE EQUIPMENT SCREEN WALL

PROJECT CARDINAL

A-5

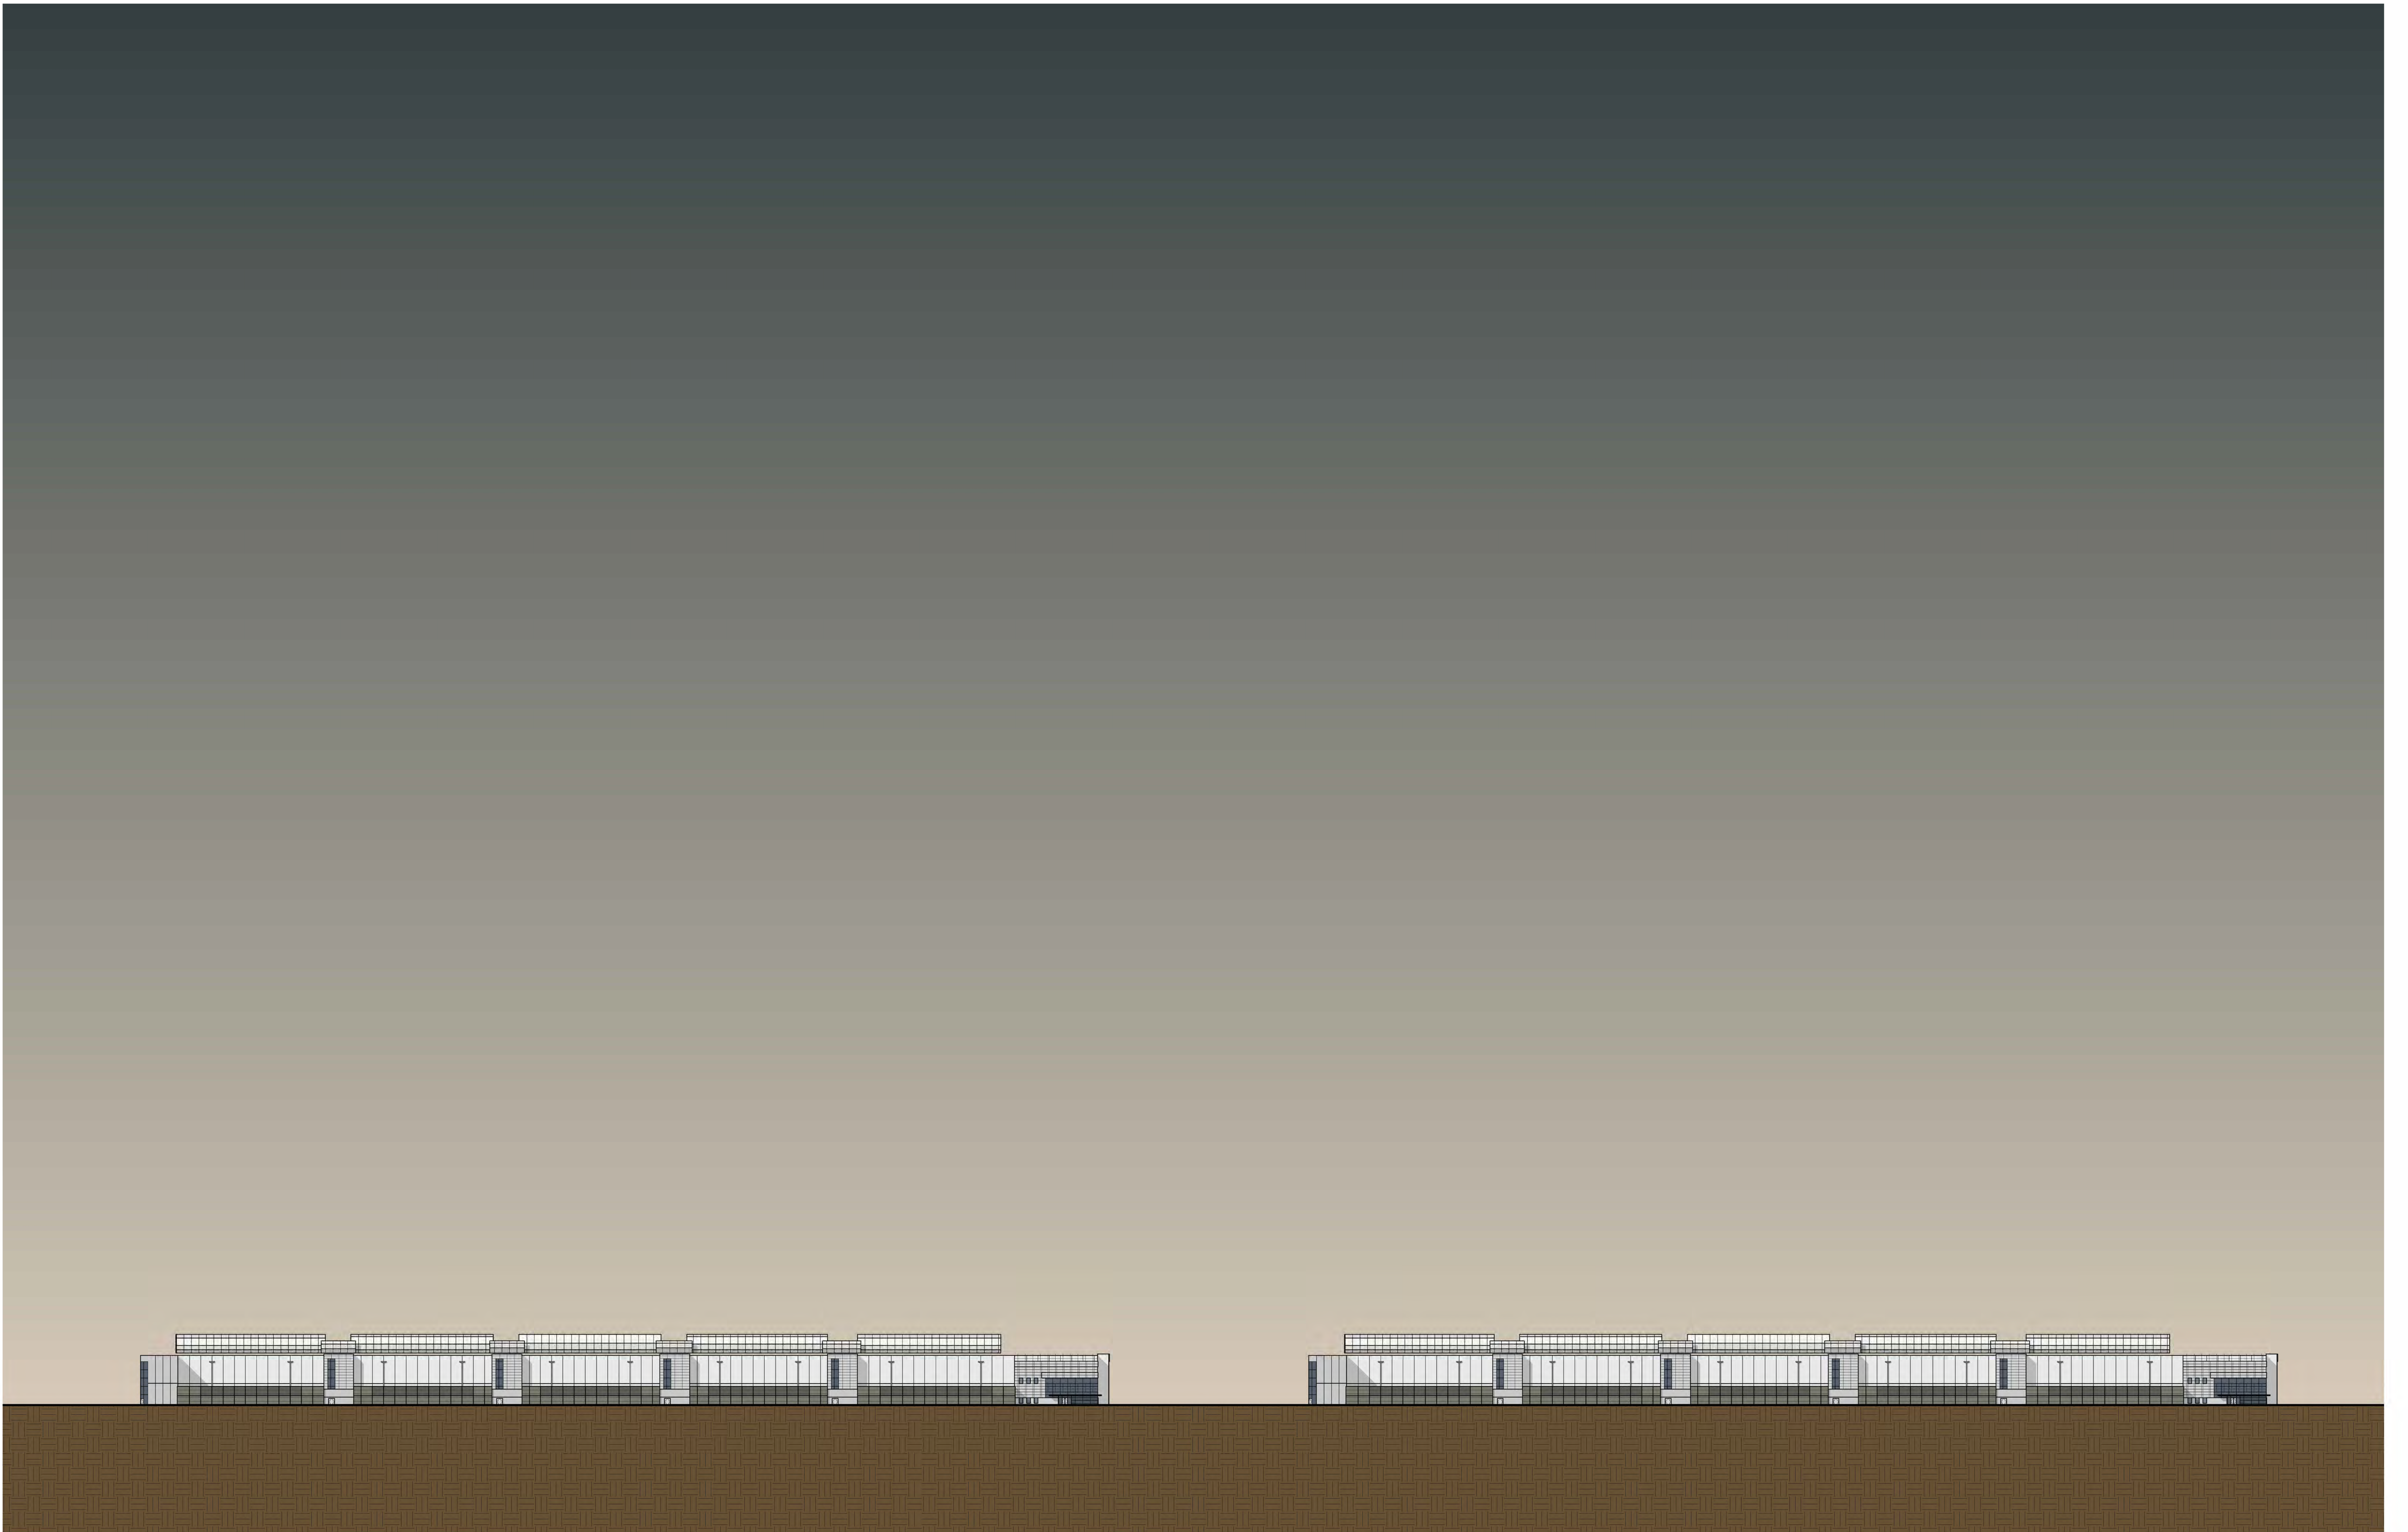

PROJECT CARDINAL

A-6



PIONEER DEVELOPMENT

SOUTH ELEVATIONS




06/20/25

PRELIMINARY - NOT FOR CONSTRUCTION



PROJECT CARDINAL


A-7

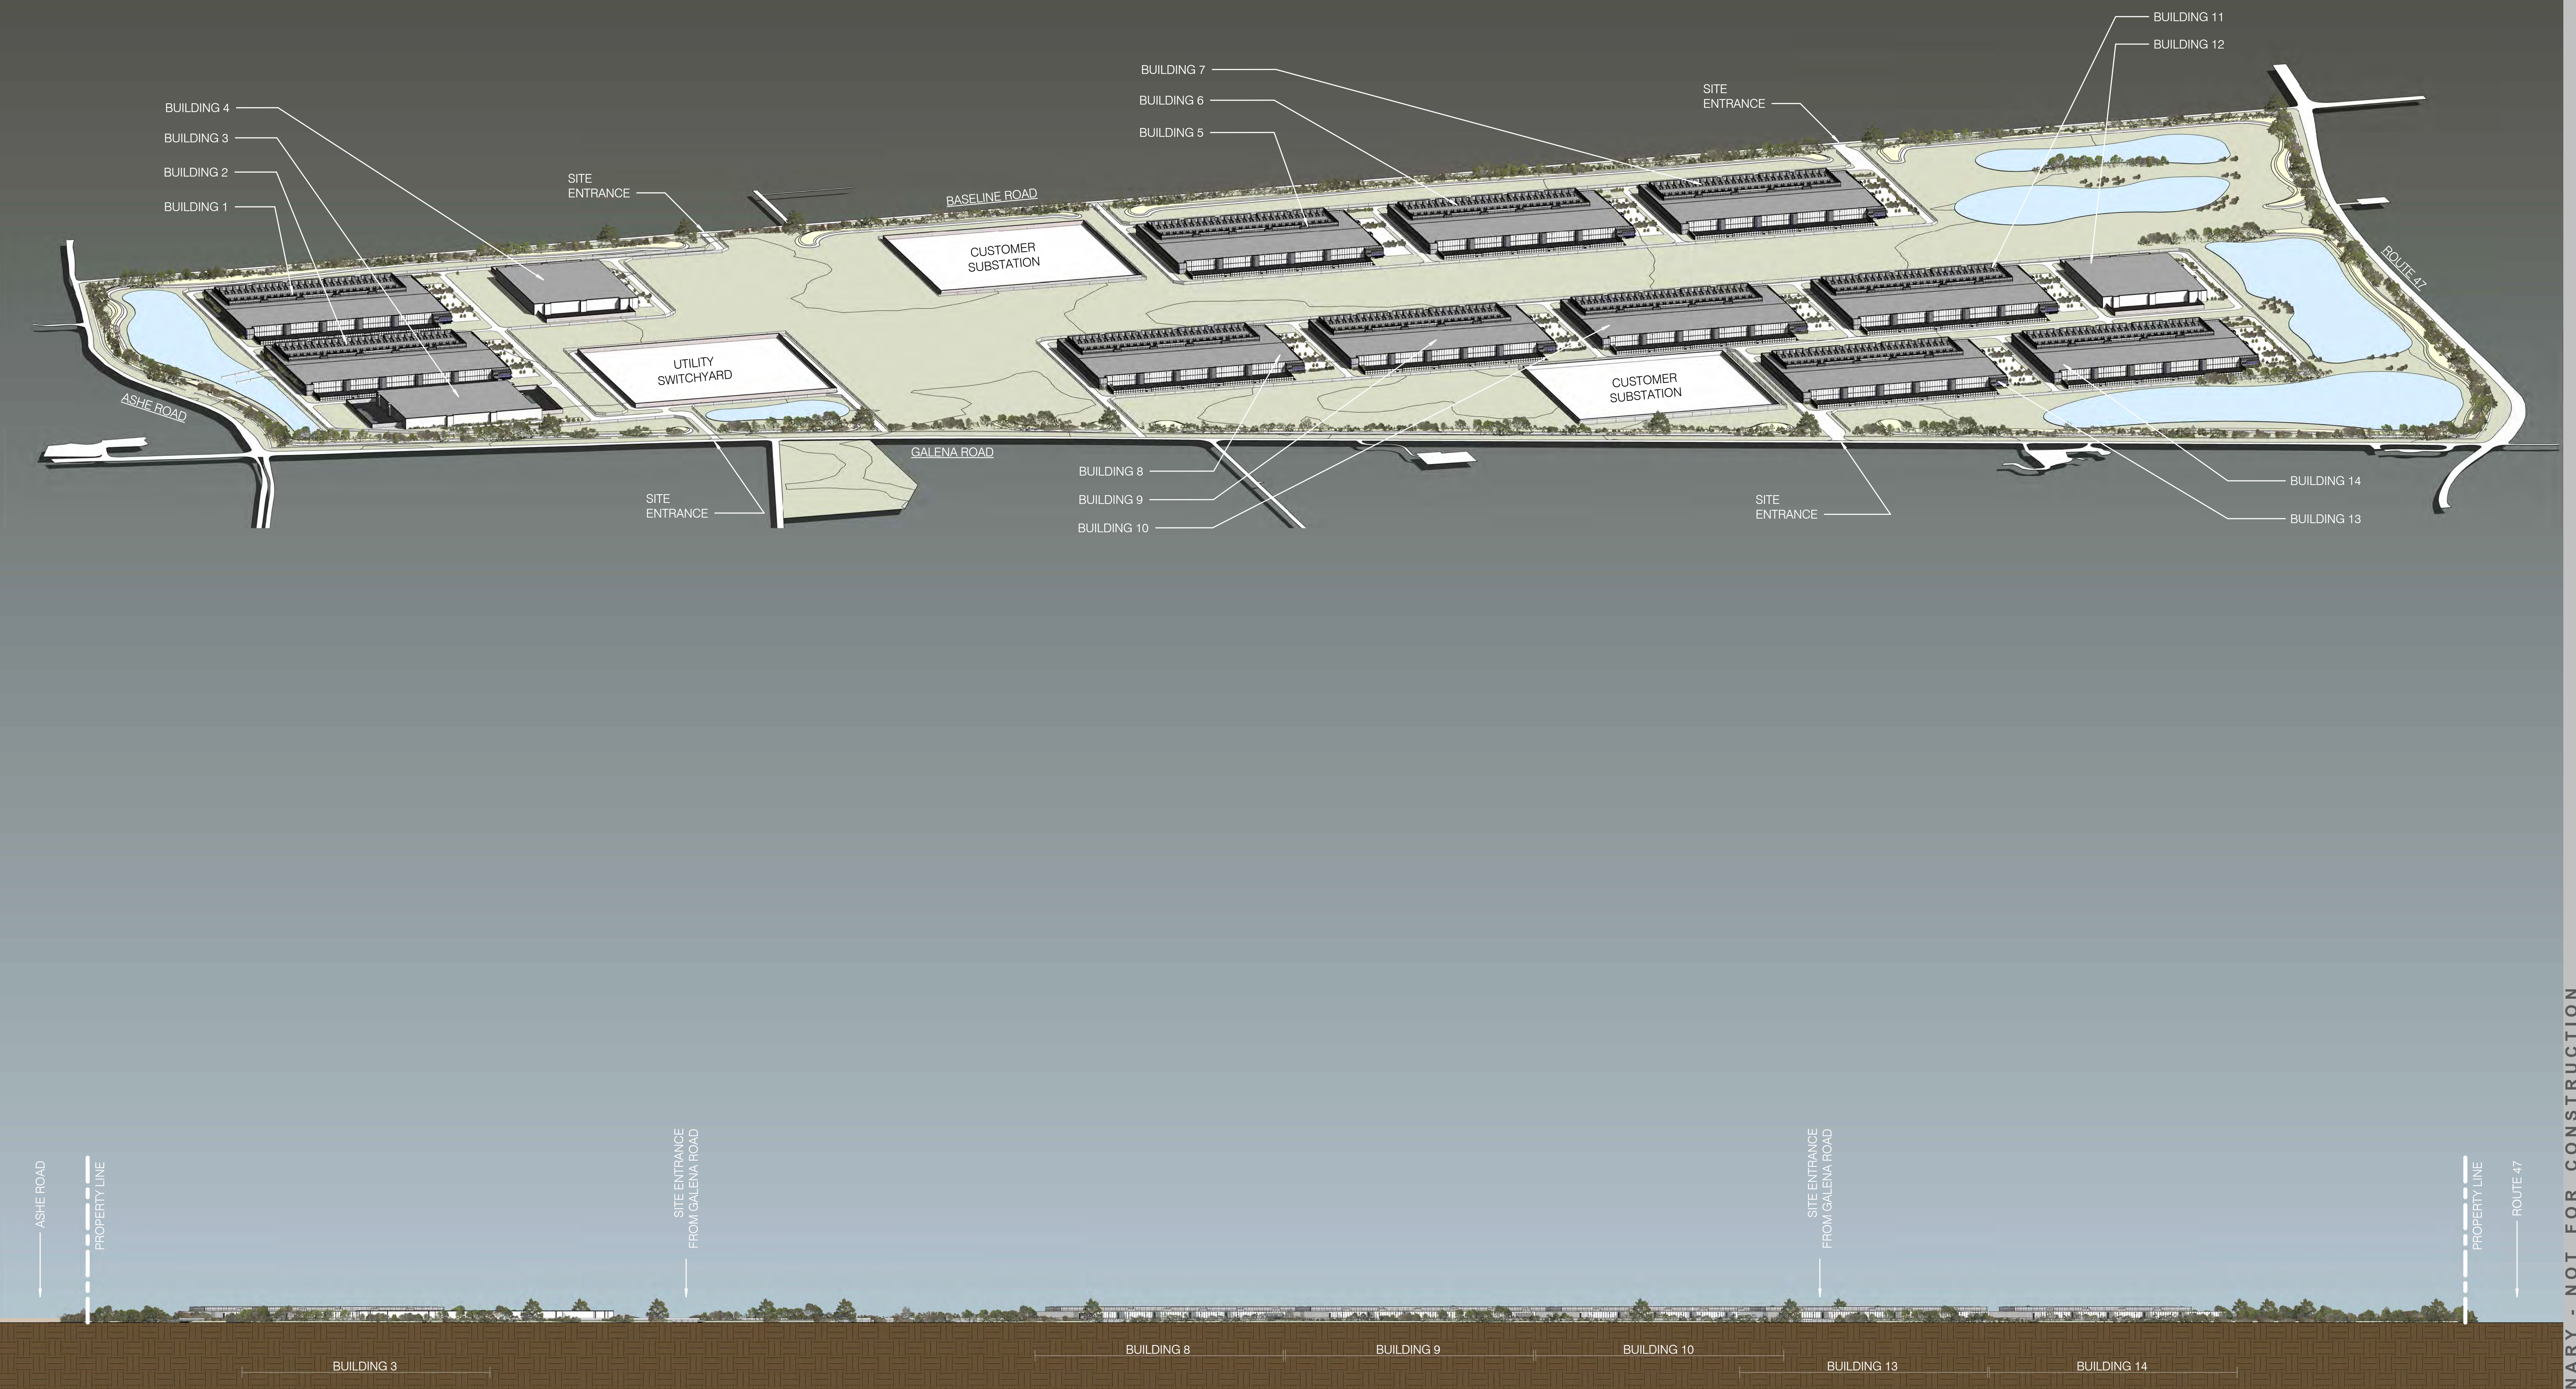

1 SOUTH SITE ELEVATION - FROM GALENA ROAD
SCALE: 1" = 300'-0"

PROJECT CARDINAL


A-8

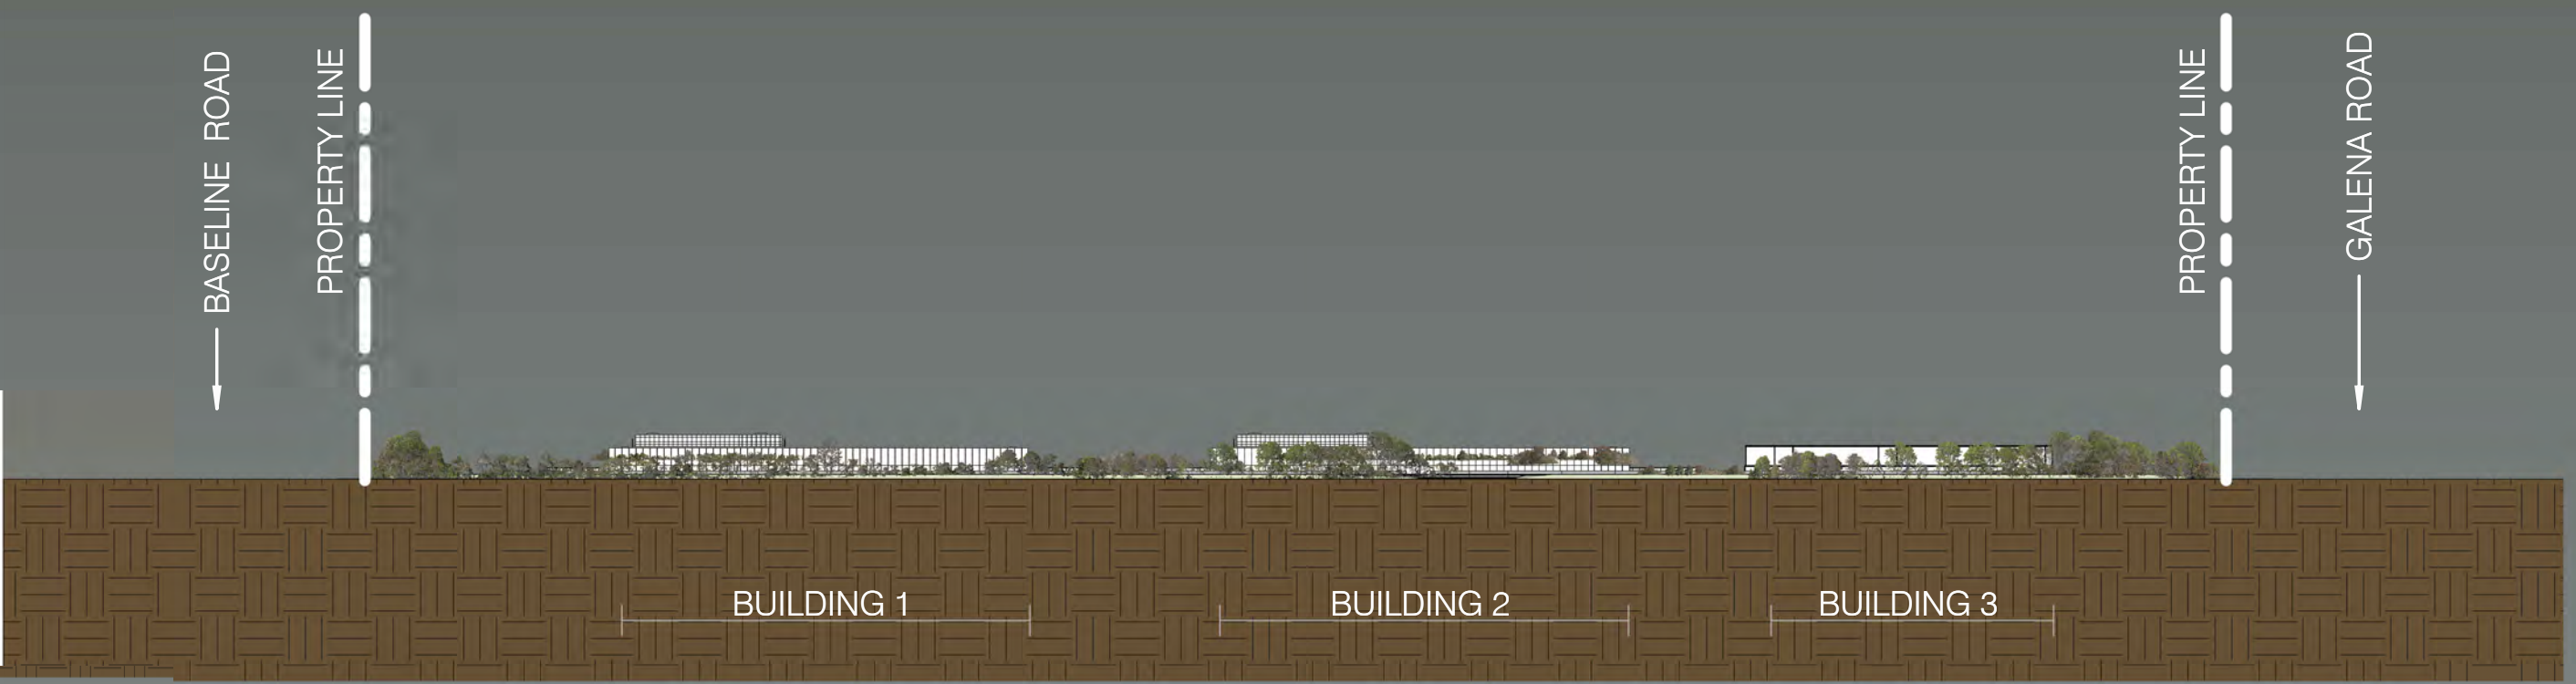

2 WEST SITE ELEVATION - FROM ASHE ROAD
SCALE: 1" = 300'-0"



3 EAST SITE ELEVATION - FROM ROUTE 47
SCALE: 1" = 300'-0"

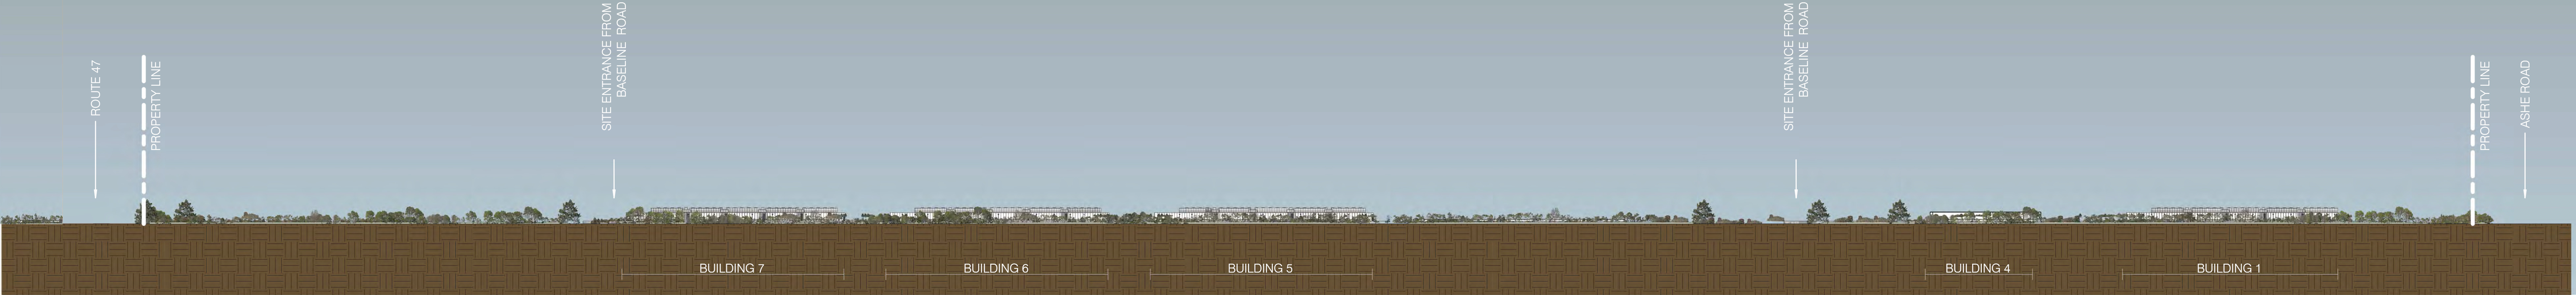

1 NORTH SITE ELEVATION - FROM BASELINE ROAD
SCALE: 1" = 300'-0"

PROJECT CARDINAL

A-9