




CARWASH NORTH ELEVATION
SCALE: 1/8" = 1'-0"

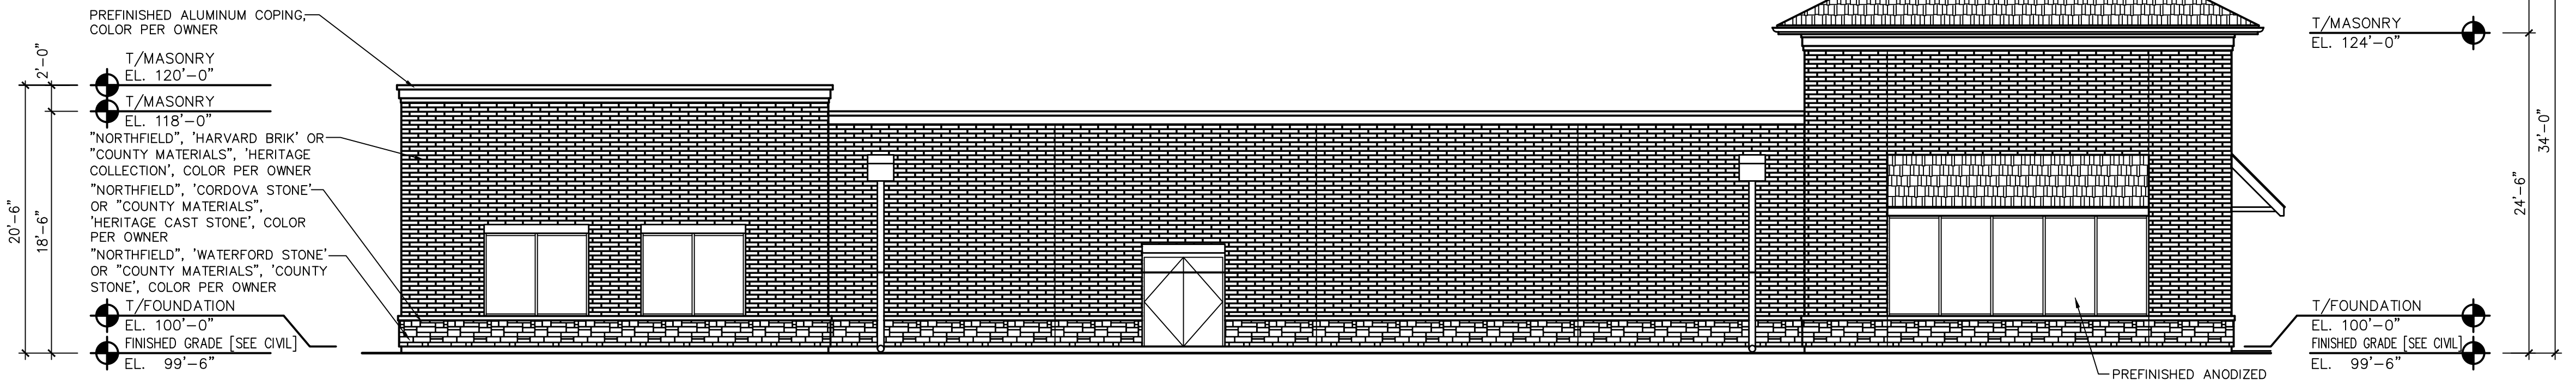


CARWASH EAST ELEVATION
SCALE: 1/8" = 1'-0"

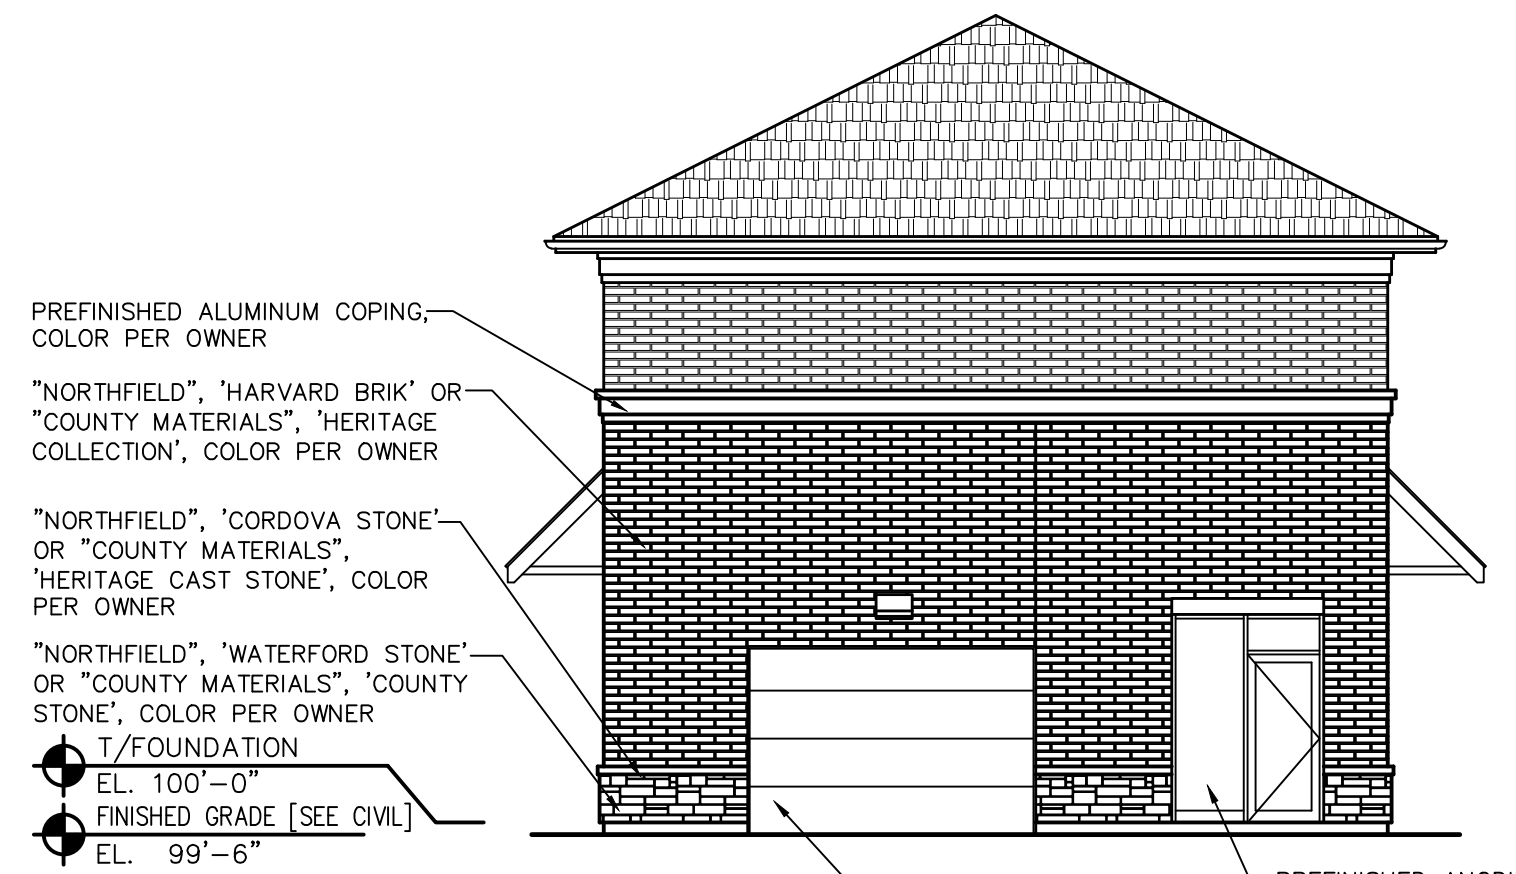


CARWASH SOUTH ELEVATION
SCALE: 1/8" = 1'-0"

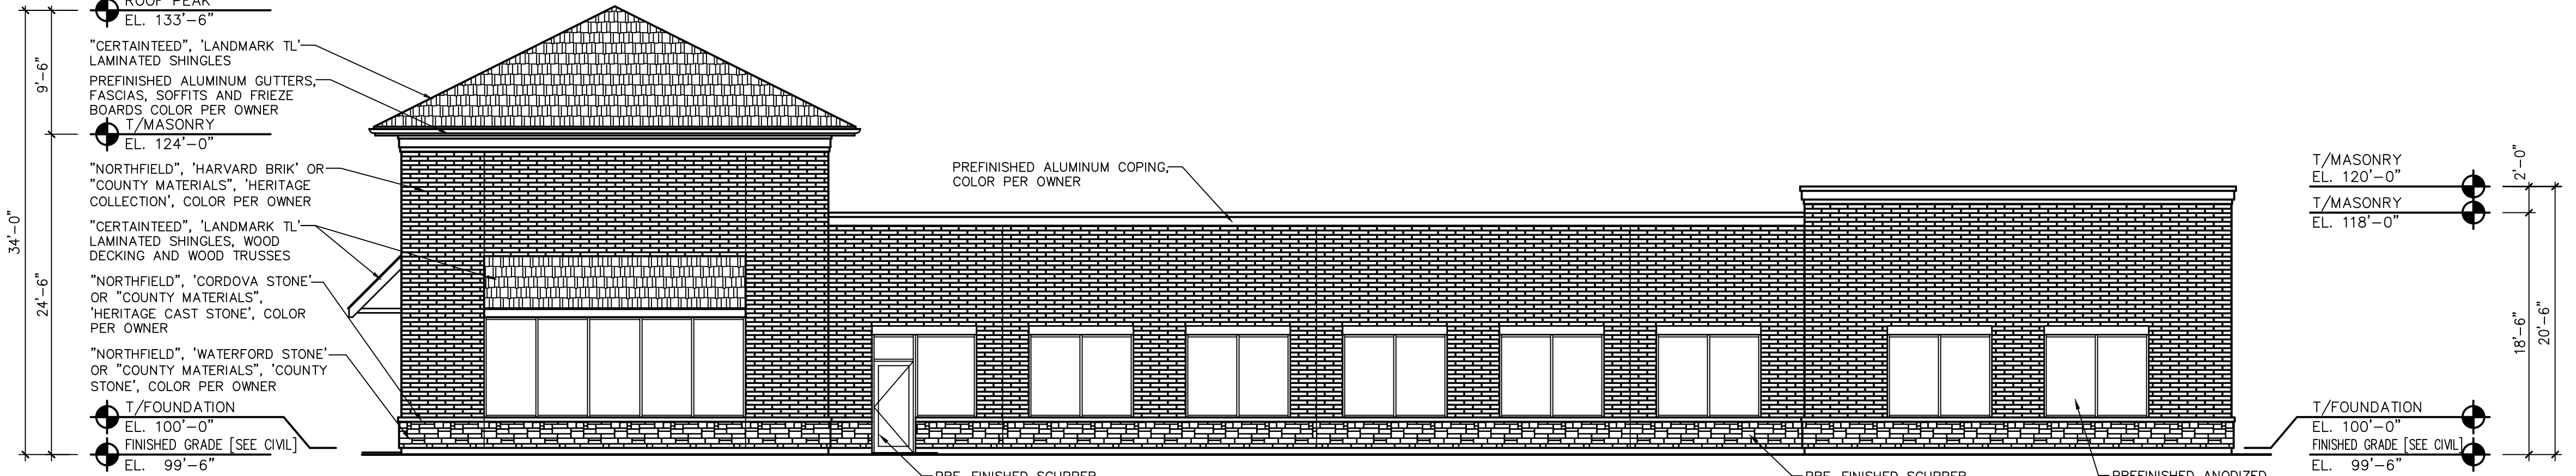


CARWASH WEST ELEVATION
SCALE: 1/8" = 1'-0"

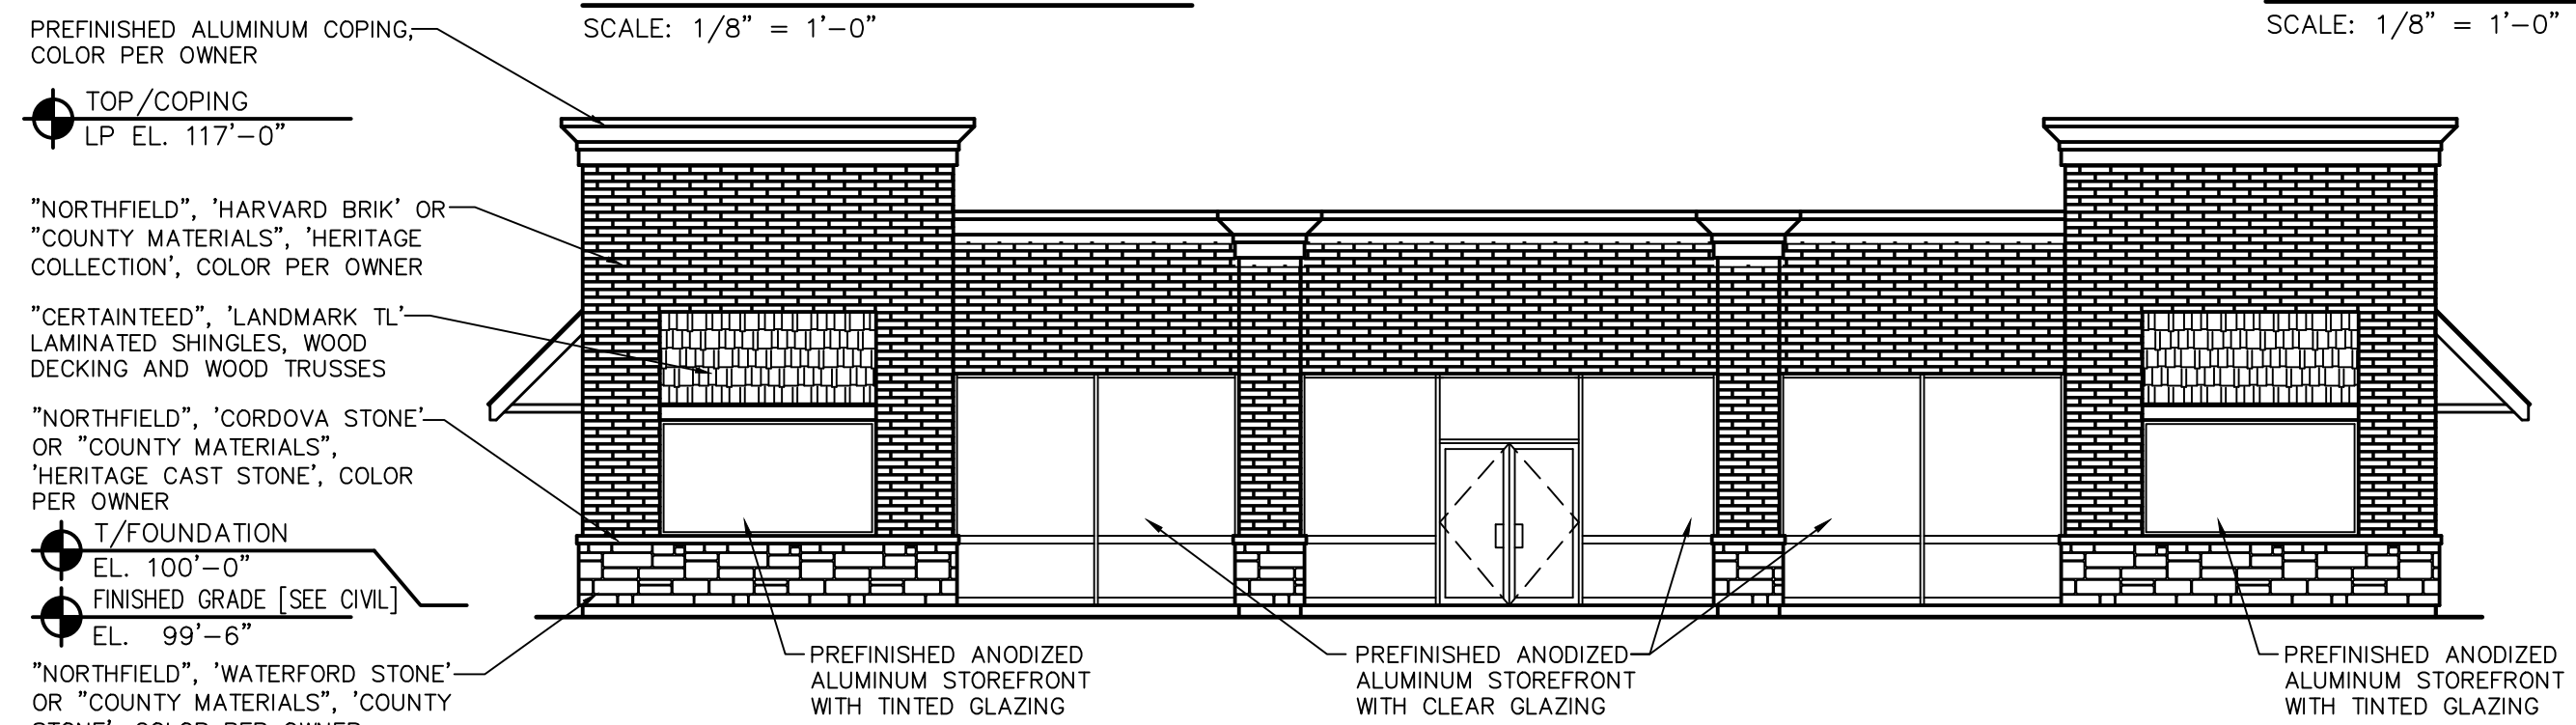


RETAIL NORTH ELEVATION
SCALE: 1/8" = 1'-0"

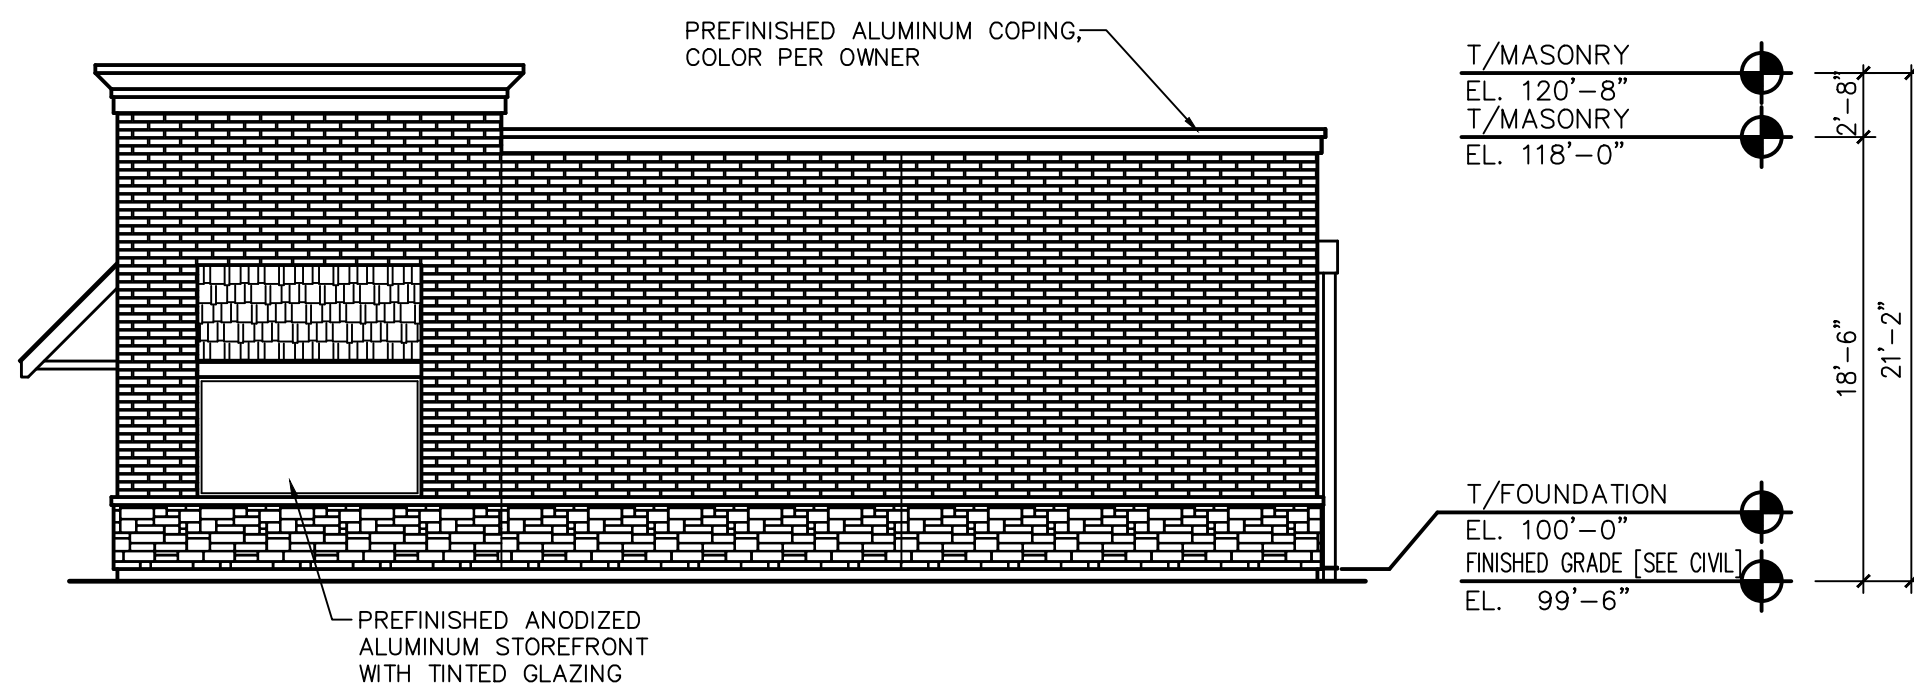


RETAIL WEST ELEVATION
SCALE: 1/8" = 1'-0"

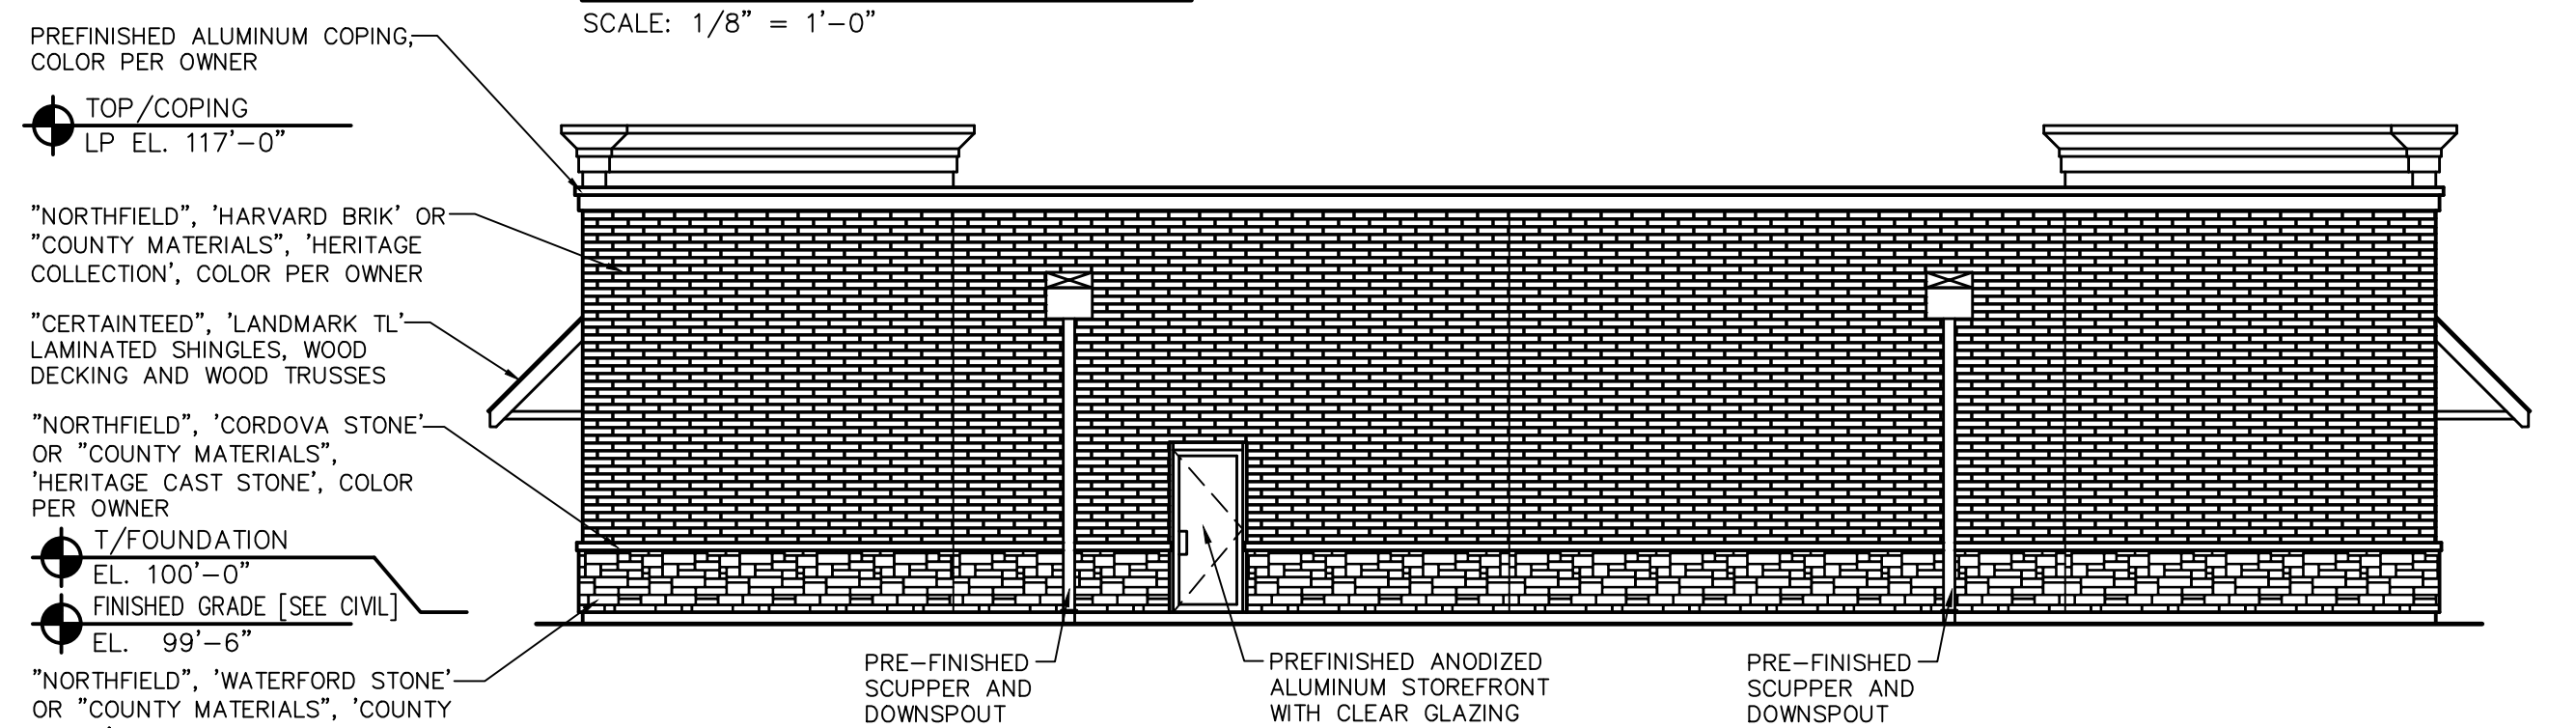


RETAIL SOUTH ELEVATION
SCALE: 1/8" = 1'-0"

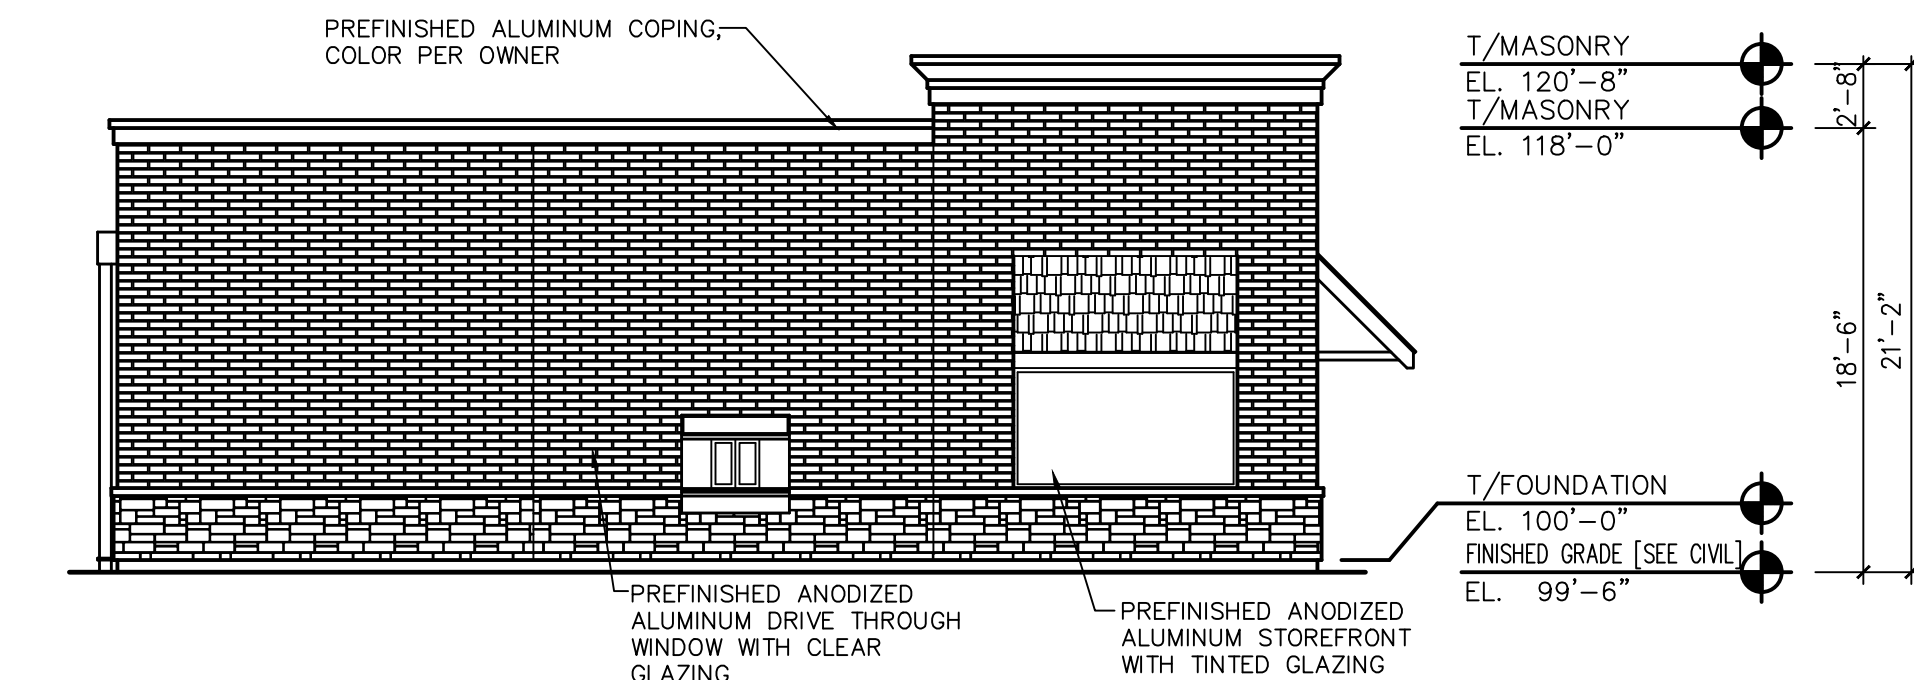

RETAIL EAST ELEVATION
SCALE: 1/8" = 1'-0"

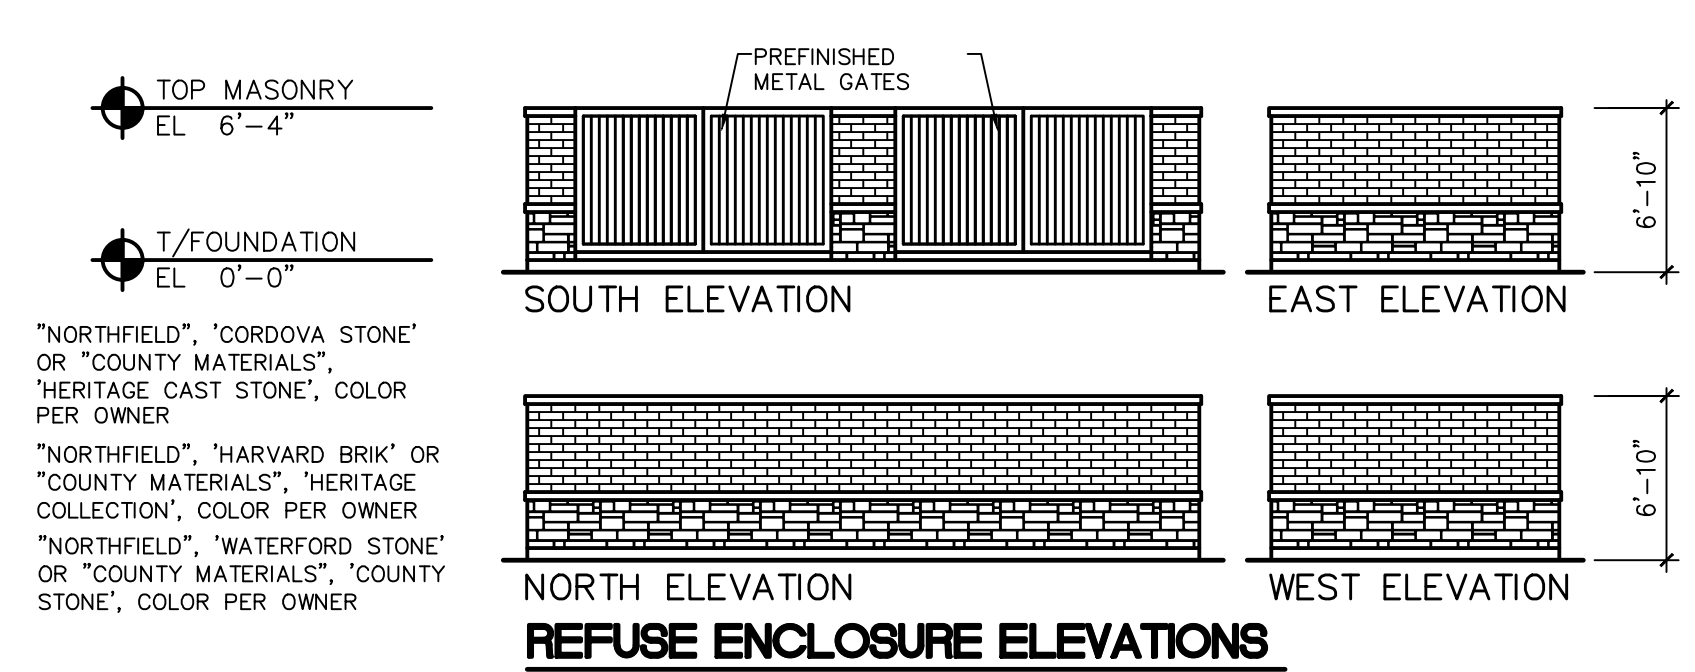

REFUSE ENCLOSURE ELEVATIONS
SCALE: 1/8" = 1'-0"

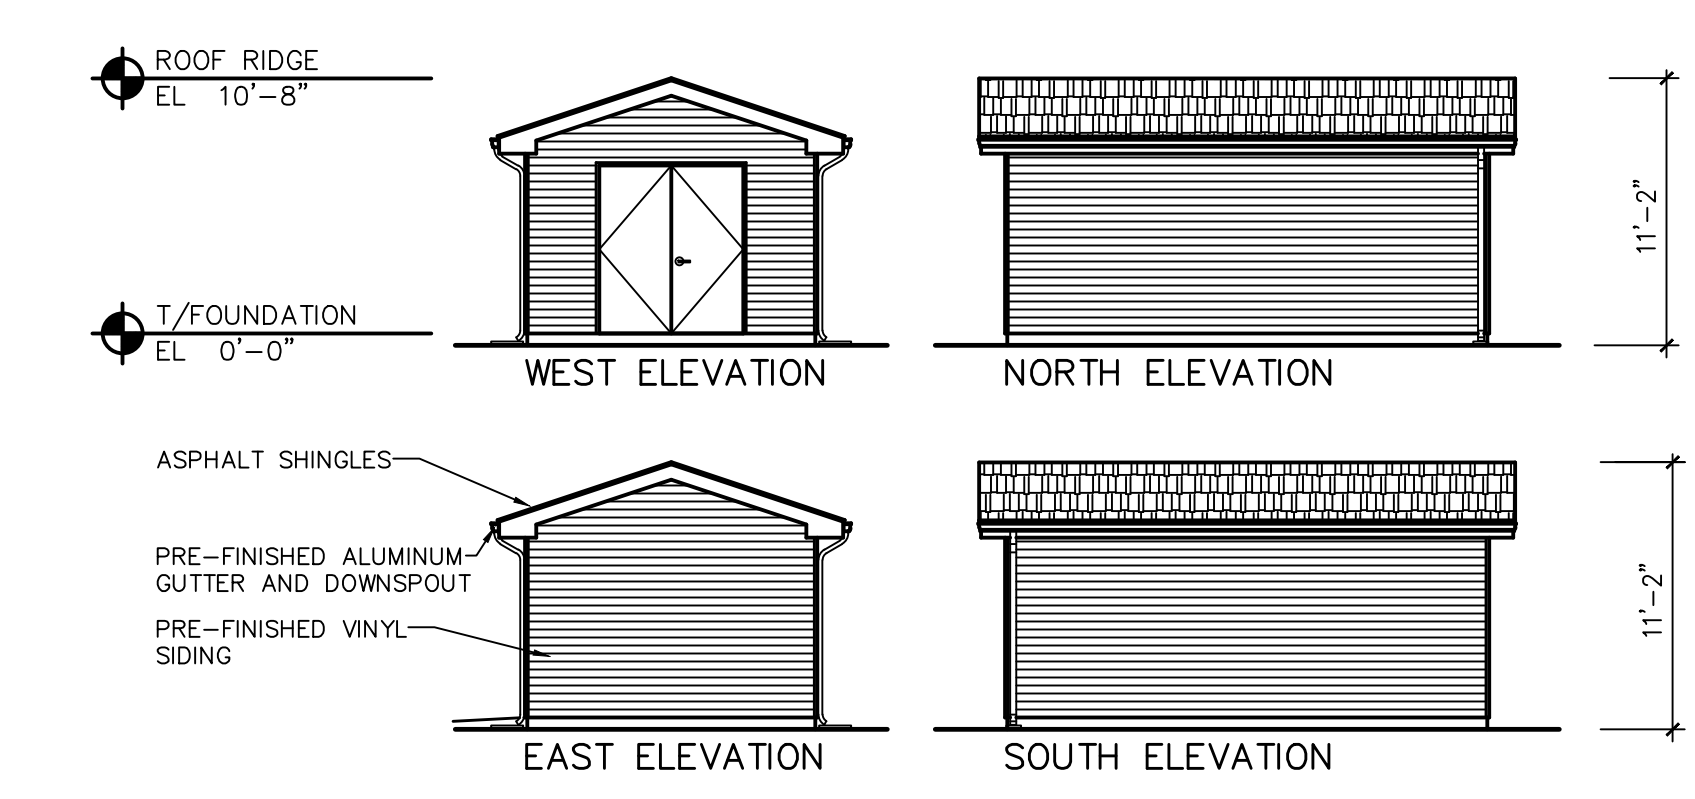

MAINTENANCE SHED ELEVATIONS
SCALE: 1/8" = 1'-0"

GAS AND WASH

SEC STATE ROUTE 34 AND SYCAMORE ROAD
YORKVILLE, ILLINOIS