

no.	date	description
-----	------	-------------

[illegible]

registration

PRELIMINARY - NOT FOR
CONSTRUCTION



date

03/13/25

CONFIDENTIAL

project


Project Name

sheet title

ELEVATIONS

sheet number


NA3

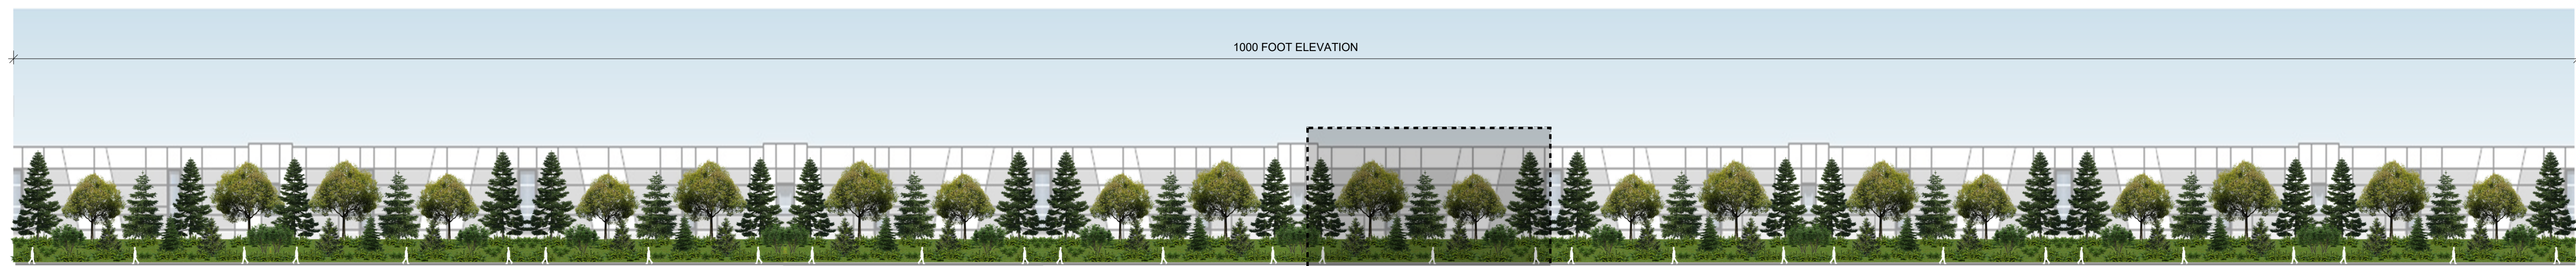

ENLARGED 1000' ELEVATION FROM RT 47

ENLARGED ELEVATION

100 LINEAR FEET

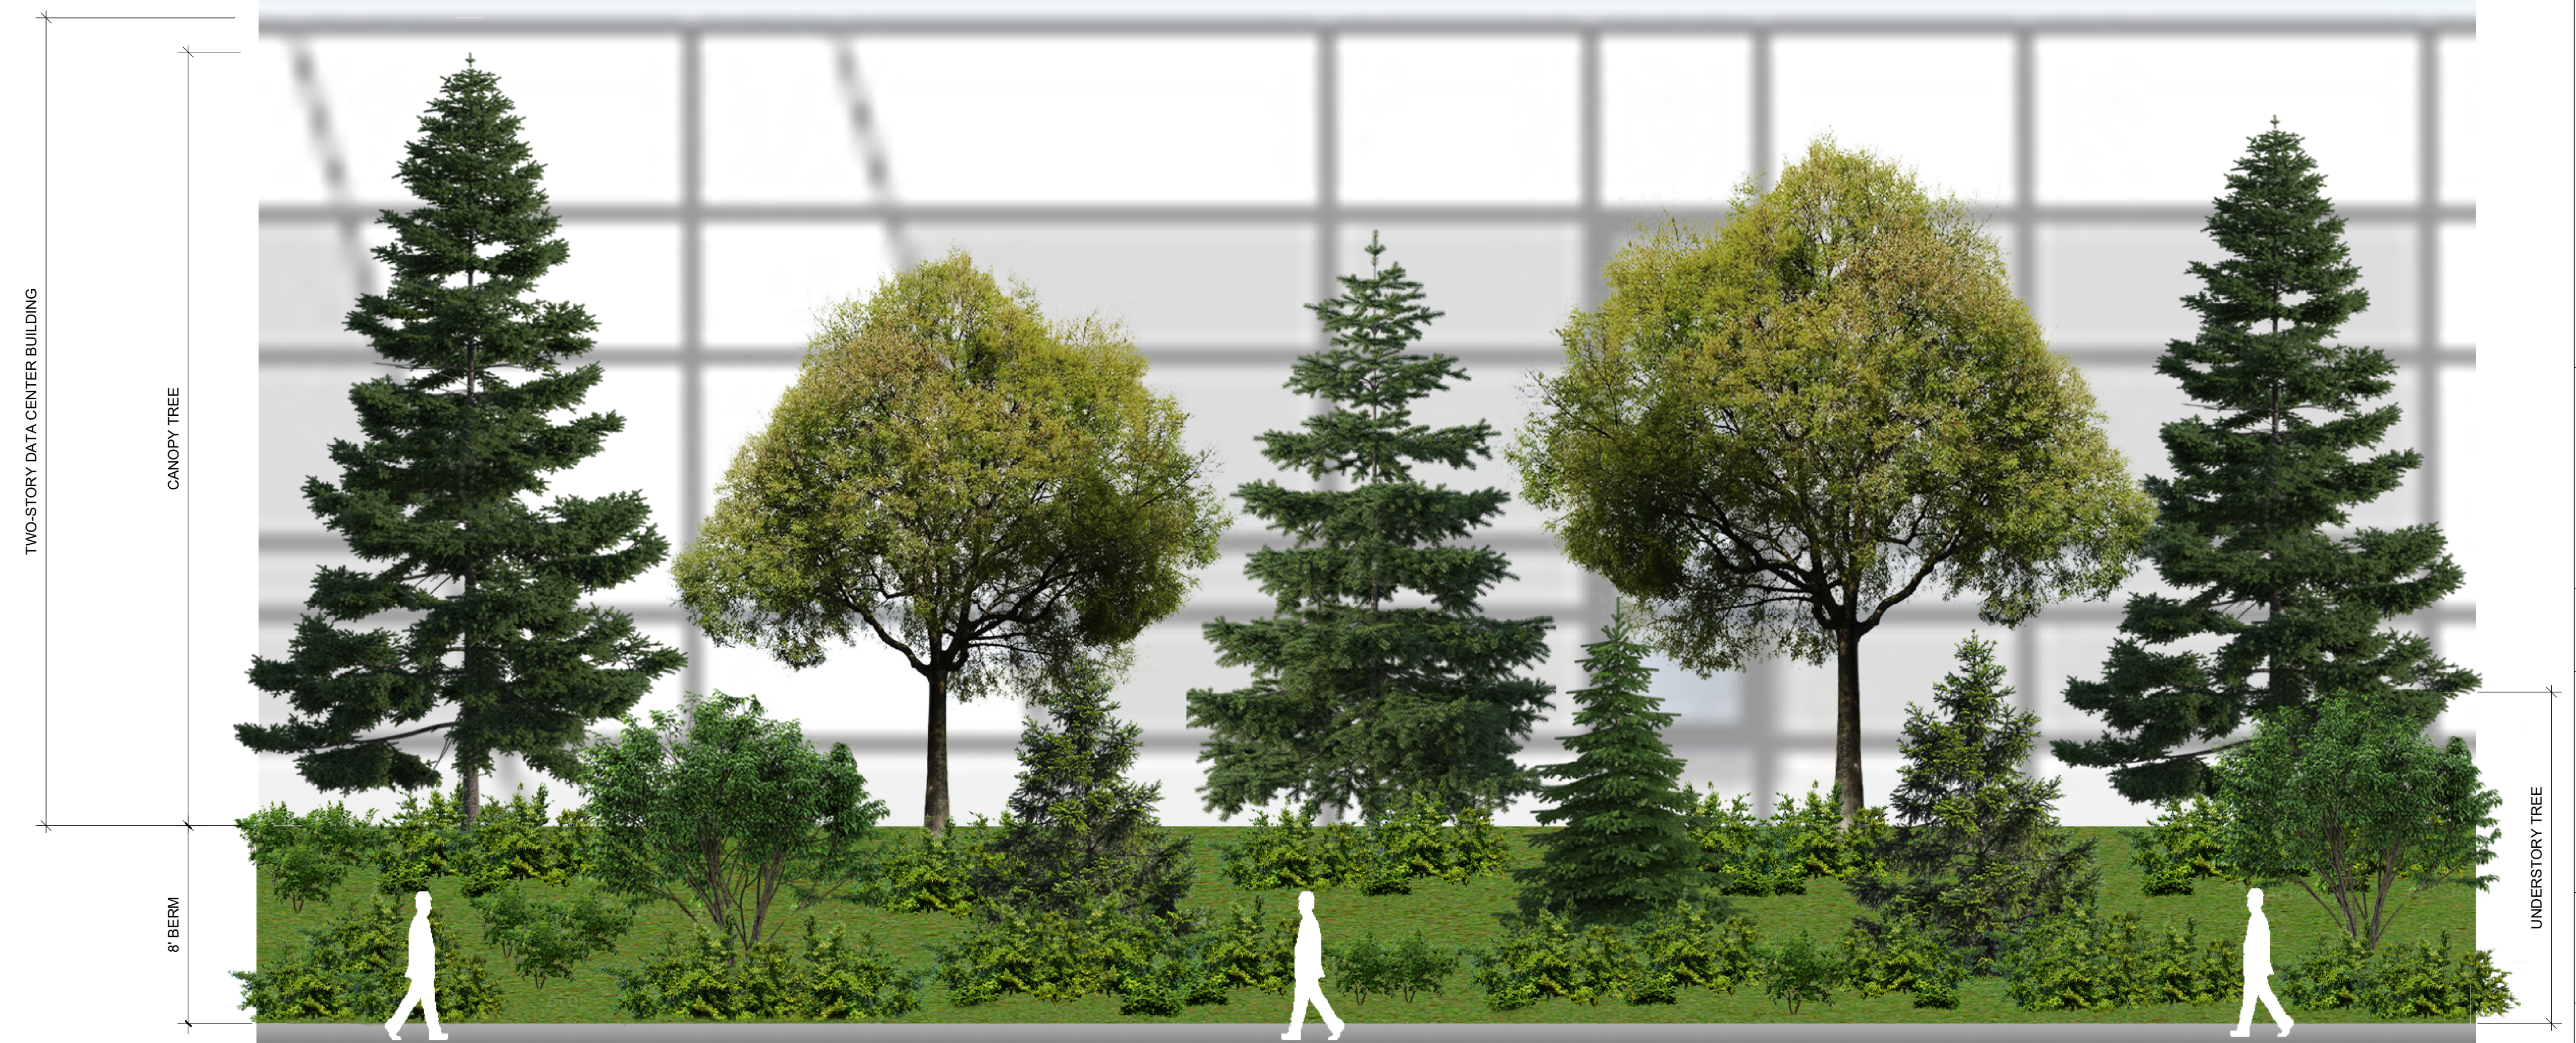


ENLARGED 100' ELEVATION FROM RT 47

TRANSITIONAL ZONE TYPE D REQUIREMENTS

TRANSITIONAL ZONE D:

- A. TRANSITION ZONE TYPE D STANDARDS
- B. MINIMUM ZONE WIDTH- 100' PER FUTURE DATA CENTER ORDINANCE
- C. MINIMUM NUMBER OF LANDSCAPE ELEMENTS PER 100 LINEAR FEET:
 - UNDERSTORY TREES: 5
 - CANOPY/EVERGREEN TREES: 5
 - SHRUBS/NATIVE GRASSES: 35

NOTE:
REQUIRED YARD SETBACKS WILL BE UTILIZED FOR TRANSITION
ZONE LANDSCAPE.

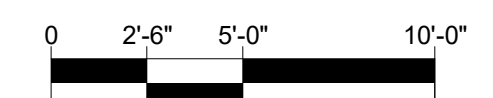

6/5/2025 11:27:34 AM