




④ NORTH EXTERIOR ELEVATION
1/32" = 1'-0"

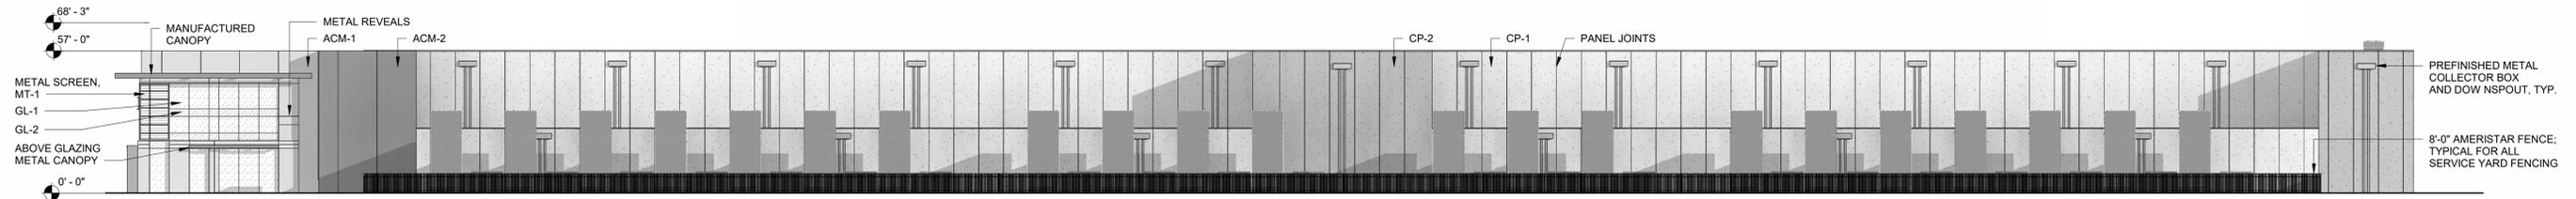

② SOUTH EXTERIOR ELEVATION
1/32" = 1'-0"

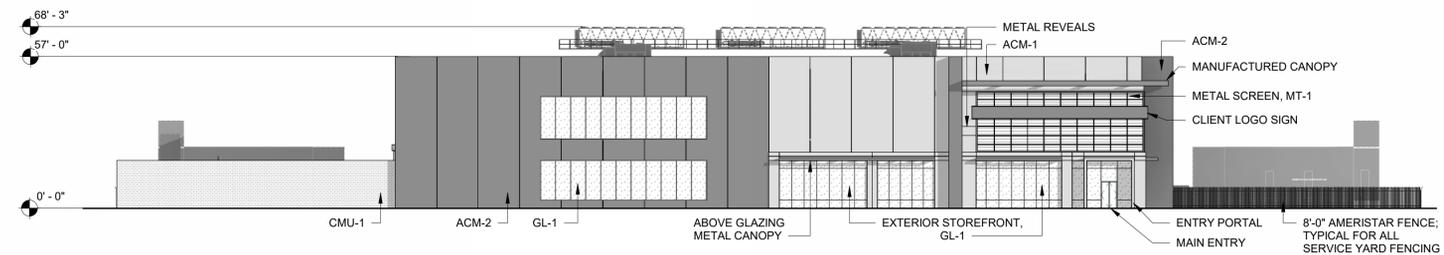


① WEST EXTERIOR ELEVATION
1/32" = 1'-0"

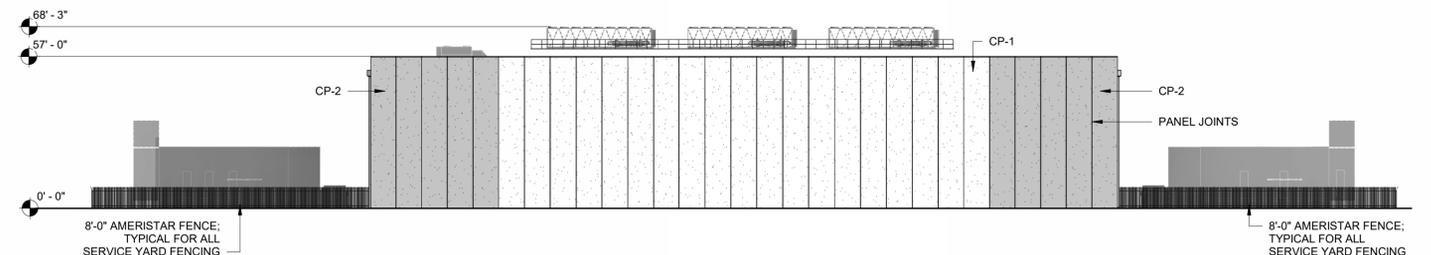


③ EAST EXTERIOR ELEVATION
1/32" = 1'-0"

| | | | | | | | |
|---|--|---|---|---|---|---|-----------------------------------|
|  | CP-1 TILT-UP CONCRETE PANEL PAINTED |  | ACM-1 COMPOSITE METAL PANEL LIGHT FINISH |  | MT-1 METAL SCREEN PERFORATED METAL PANEL |  | GL-1 GLAZING TRANSPARENT |
|  | CP-2 TILT-UP CONCRETE PANEL PAINTED |  | ACM-2 COMPOSITE METAL PANEL DARK FINISH |  | CMU-1 CMU BLOCKING PAINTED |  | GL-2 GLAZING SPANDREL |

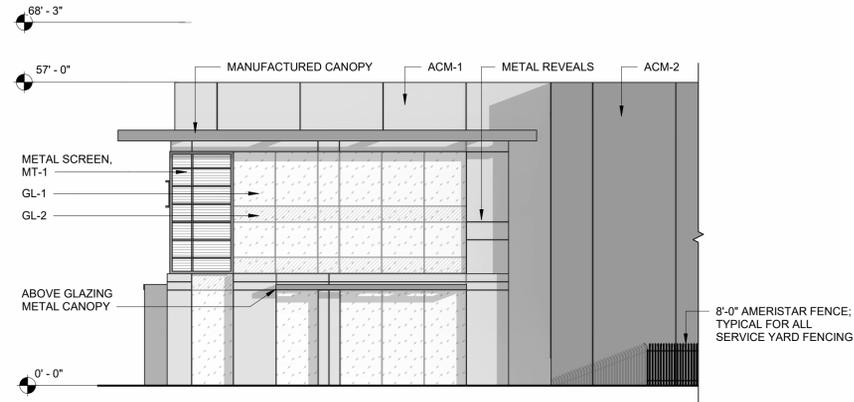

② ENLARGED SOUTH EXTERIOR ELEVATION
1/16" = 1'-0"

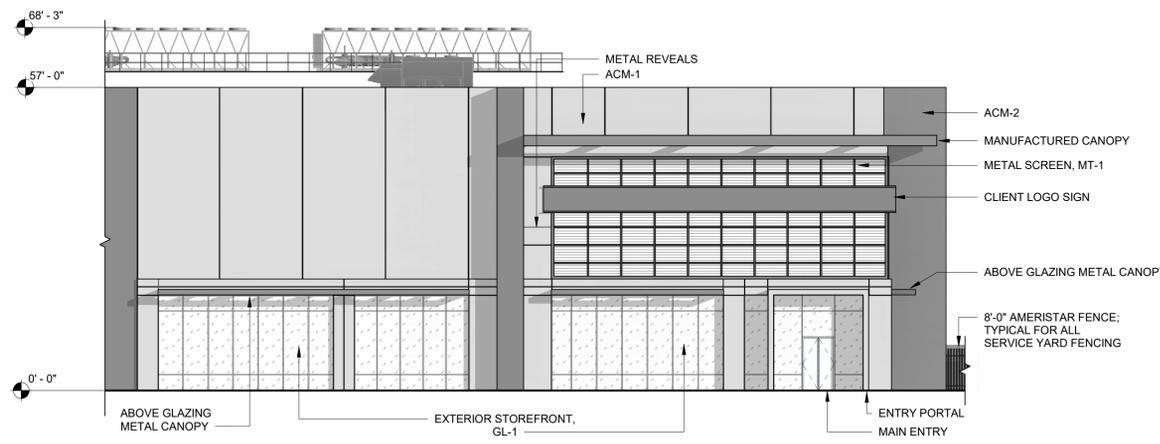

① ENLARGED WEST EXTERIOR ELEVATION
1/16" = 1'-0"

| | | | | | | | |
|---|--|---|---|---|---|---|-----------------------------------|
|  | CP-1 TILT-UP CONCRETE PANEL PAINTED |  | ACM-1 COMPOSITE METAL PANEL LIGHT FINISH |  | MT-1 METAL SCREEN PERFORATED METAL PANEL |  | GL-1 GLAZING TRANSPARENT |
|  | CP-2 TILT-UP CONCRETE PANEL PAINTED |  | ACM-2 COMPOSITE METAL PANEL DARK FINISH |  | CMU-1 CMU BLOCKING PAINTED |  | GL-2 GLAZING SPANDREL |