


I:\LANDSCAPE ARCHITECTURE\PROJECTS\6097.50-IL CYRUS ONE II - YORKVILLE\CAD\6097.50-IL COLOR EXHIBIT 1 8-22-25.DWG 8/29/2025 11:50 AM

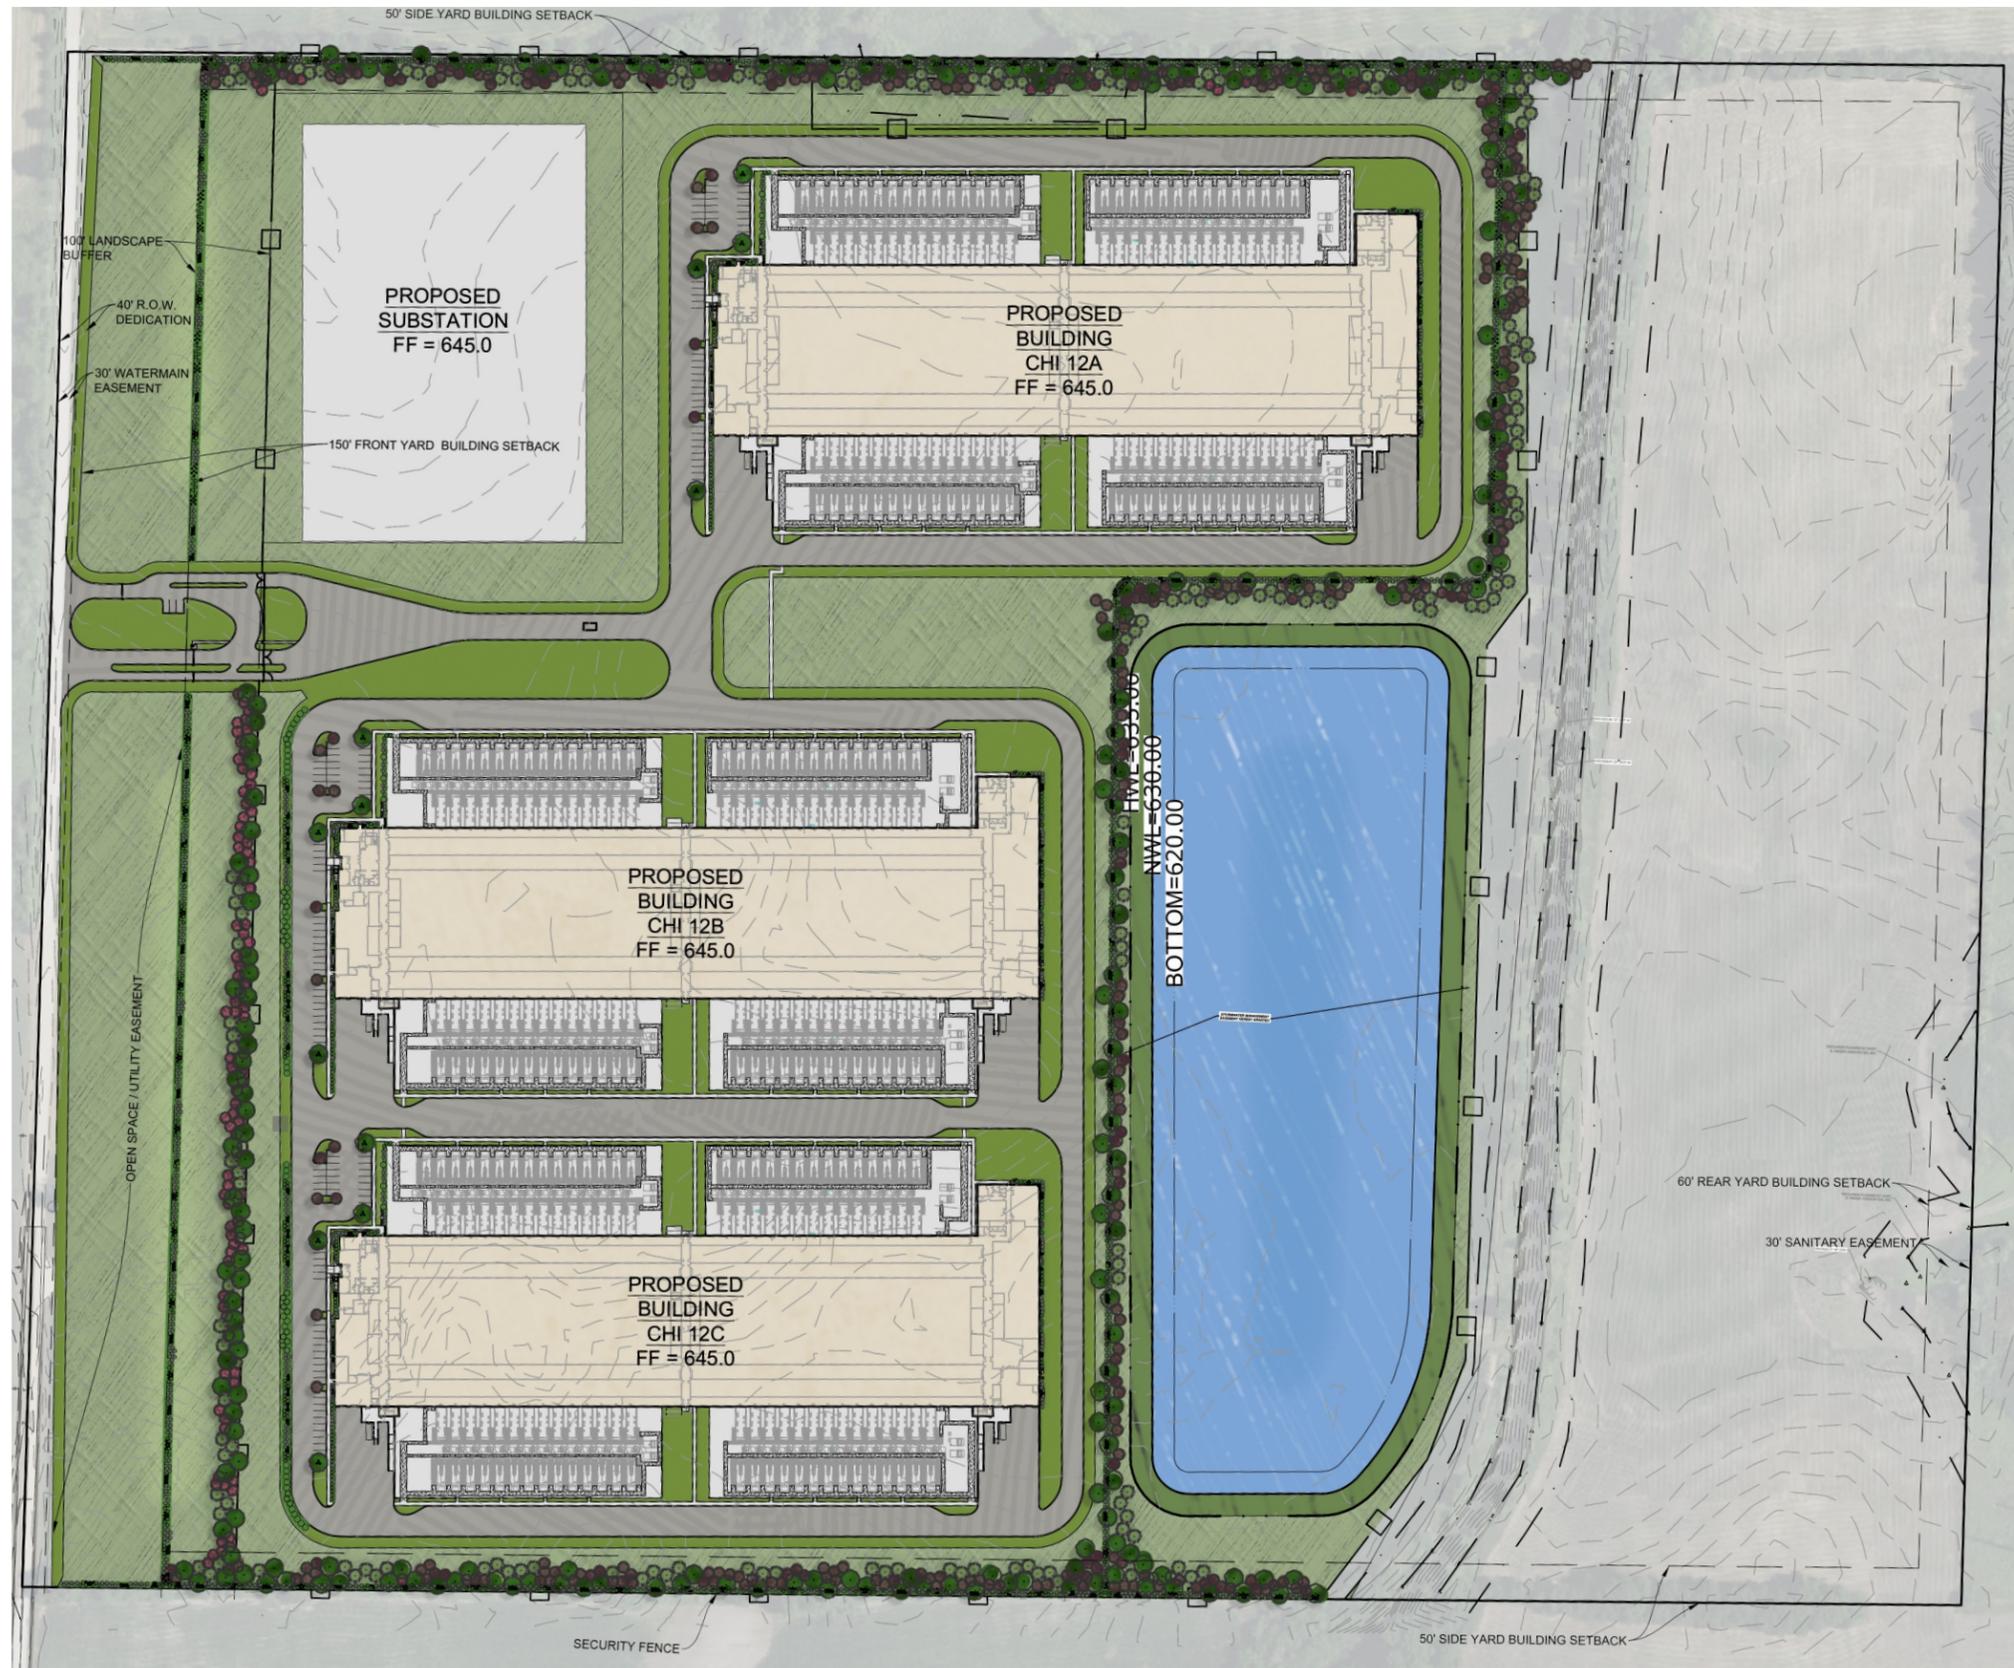

CONCEPT PLANT SCHEDULE

SYMBOL	QTY	BOTANICAL NAME	COMMON NAME	SIZE
TREES				
●	200	CANOPY TREE		
		Betula nigra 'Heritage'	Heritage River Birch	2.5" Cal.
		Celtis occidentalis 'Chicagoland'	Chicagoland Hackberry	2.5" Cal.
		Ginkgo biloba 'Autumn Gold'	Autumn Gold Maidenhair Tree	2.5" Cal.
		Gymnocladus dioicus 'Espresso'	Espresso Kentucky Coffeetree	2.5" Cal.
		Tilia americana 'Redmond'	Redmond American Linden	2.5" Cal.
●	137	EVERGREEN TREE		
		Abies concolor	White Fir	6' Ht.
		Picea abies	Norway Spruce	6' Ht.
		Picea glauca 'Densata'	Black Hills Spruce	6' Ht.
		Pinus sylvestris	Scots Pine	6' Ht.
		Taxodium distichum	Bald Cypress	6' Ht.
●	343	UNDERSTORY TREES		
		Thuja occidentalis 'Green Giant'	Green Giant Arborvitae	6' Ht.
		Carpinus caroliniana 'JN Strain'	Fire King Musclemwood	1.5" Cal.
		Cornus alternifolia	Pagoda Dogwood	1.5" Cal.
		Magnolia stellata 'Centennial Blush'	Centennial Blush Star Magnolia	1.5" Cal.
		Ostrya virginiana	American Hophornbeam	1.5" Cal.
Syringa reticulata 'Summer Storm'	Summer Storm Tree Lilac	1.5" Cal.		

SYMBOL	QTY	BOTANICAL NAME	COMMON NAME
--------	-----	----------------	-------------

GROUND COVERS

■	353,695 sf	TURF	
■	1,126,817 sf	NO MOW TURF	
■	91,210 sf	RAINWATER RENEWAL MIX	



AMERISTAR IMPASSE II - SECURITY FENCE