




1 EXTERIOR ELEVATION - SOUTH - A
1/16" = 1'-0"

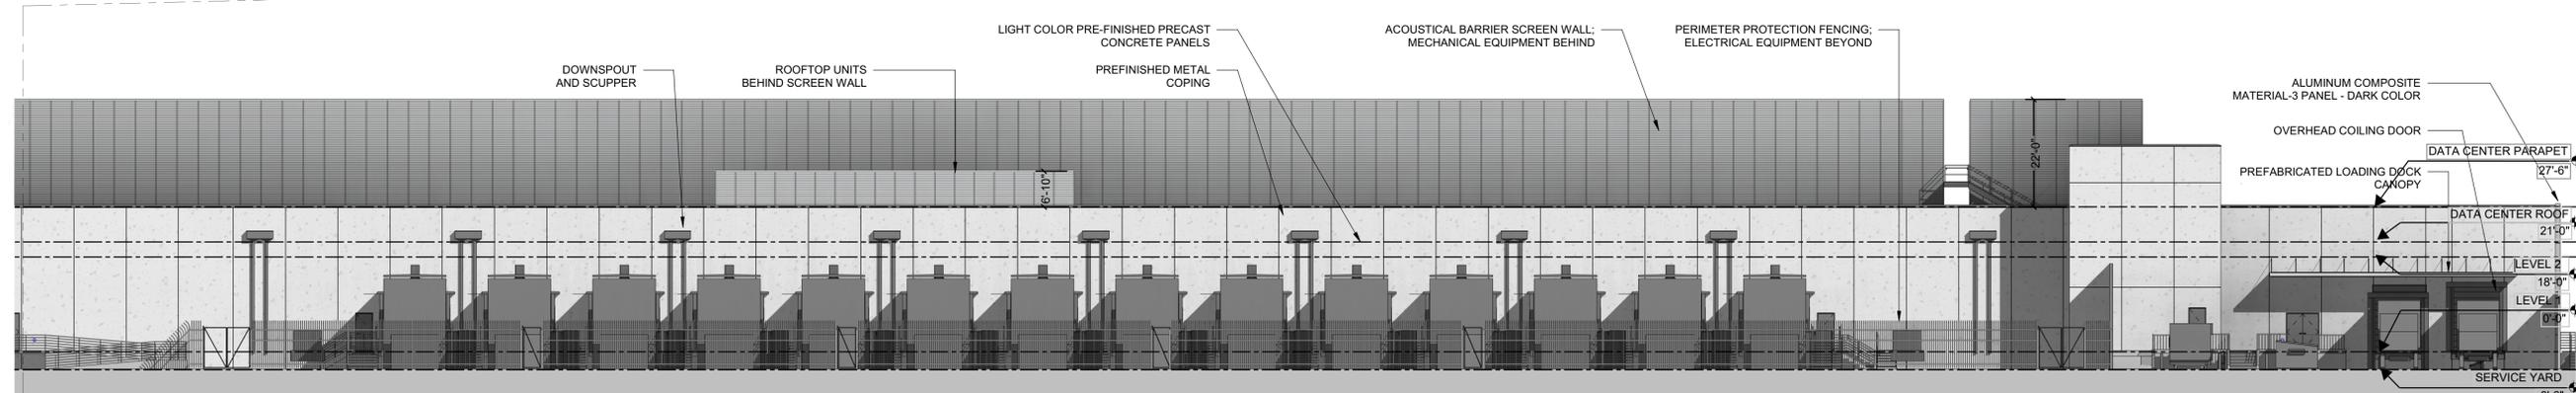

2 EXTERIOR ELEVATION - SOUTH - B
1/16" = 1'-0"

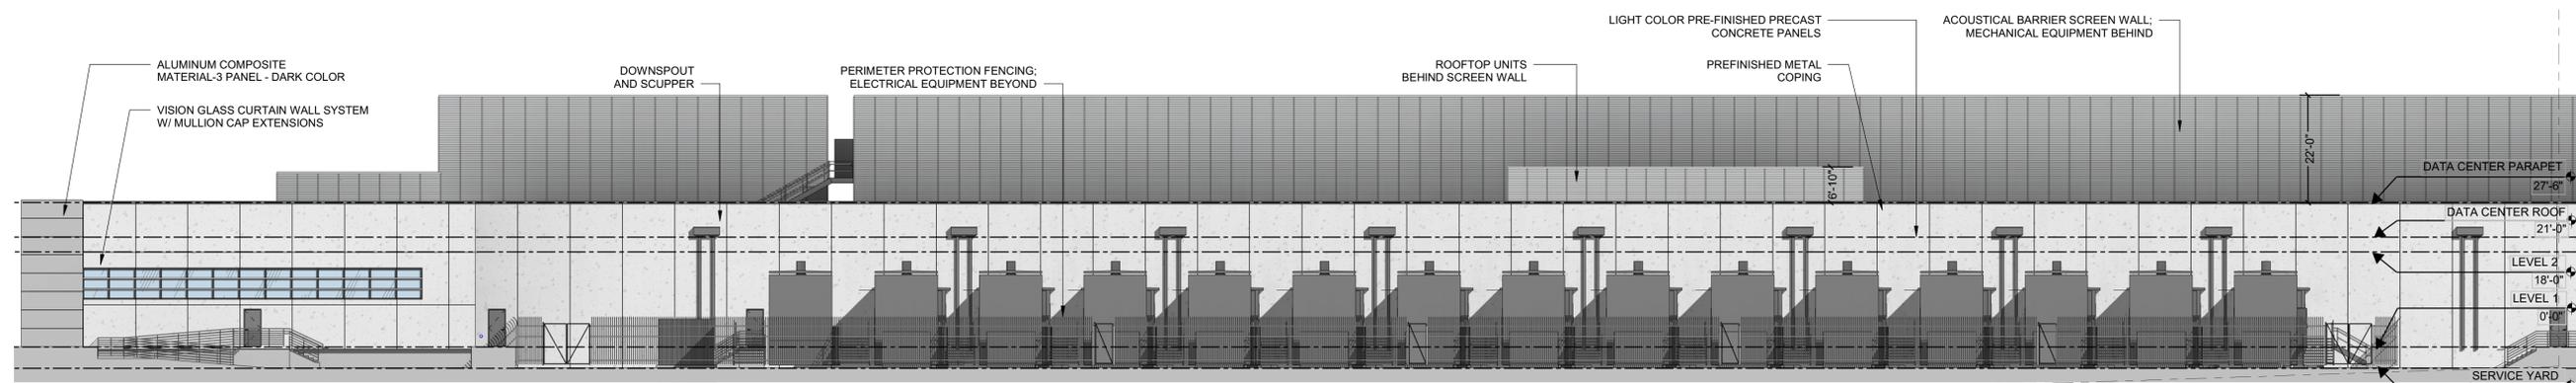

3 EXTERIOR ELEVATION - NORTH - A
1/16" = 1'-0"

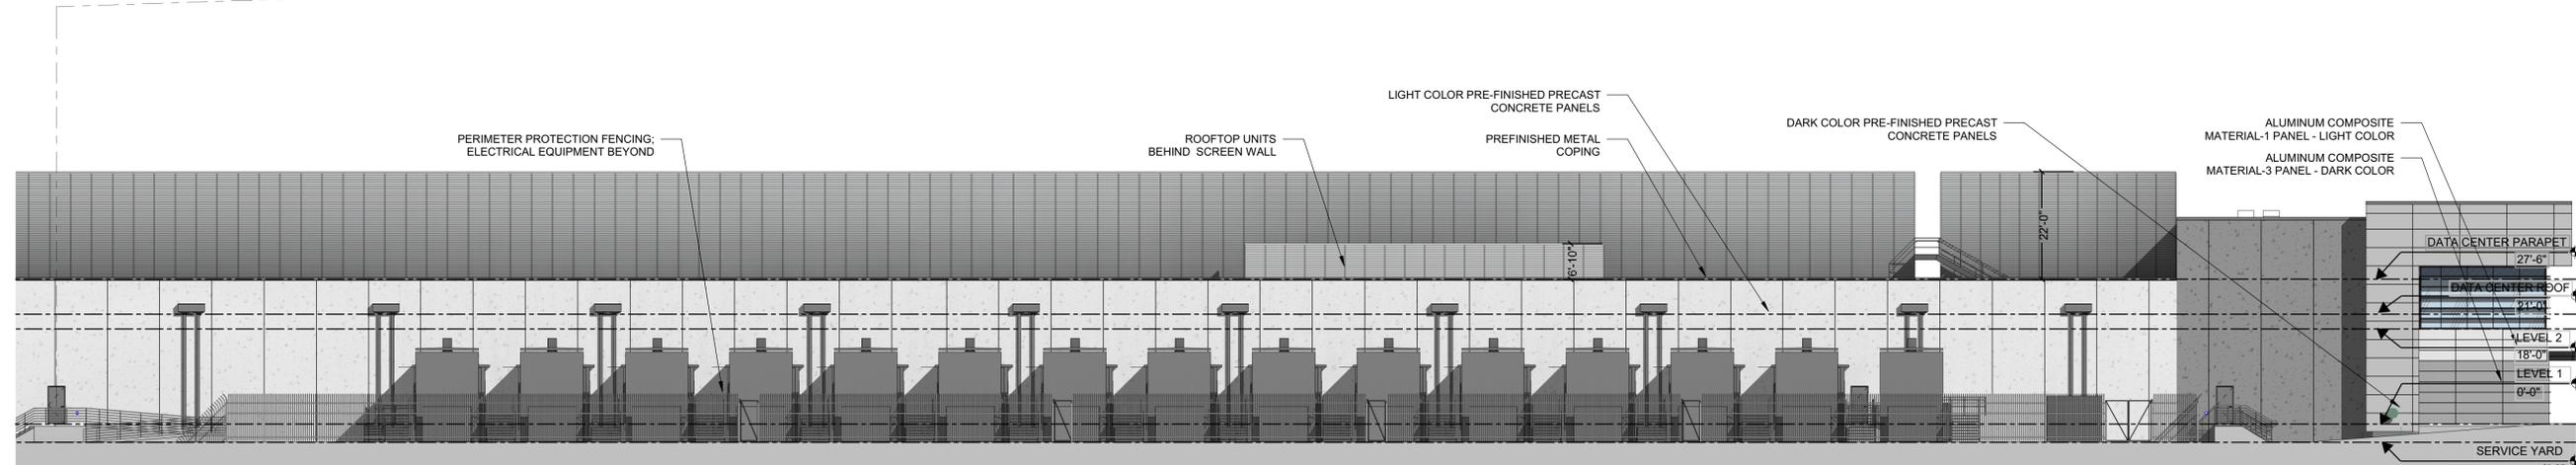

4 EXTERIOR ELEVATION - NORTH - B
1/16" = 1'-0"

ISSUES

| | | |
|---|------------|----------------|
| 1 | 08/08/2025 | PUD SUBMISSION |
| 2 | | |
| 3 | | |
| 4 | | |
| 5 | | |

REVISIONS

This Document was produced by or under the authority of Registered Architect **MIKE HEMME**. This document is incomplete and may not be used for regulatory approval, permit or construction. Date of issue: 08/08/2025



CHI12
YORKVILLE, IL

EXTERIOR BUILDING ELEVATIONS

JOB DATE 08/08/2025
SHEET

A11.10

8/8/2025 4:26:07 PM A11.10 EXTERIOR BUILDING ELEVATIONS

ISSUES

| | | |
|---|------------|----------------|
| 1 | 08/08/2025 | PUD SUBMISSION |
| 2 | | |
| 3 | | |
| 4 | | |
| 5 | | |


REVISIONS

| | | |
|--|--|--|
| | | |
| | | |
| | | |
| | | |
| | | |


This Document was produced by or under the authority of Registered Architect **MIKE HEMME**. This document is incomplete and may not be used for regulatory approval, permit or construction. Date of issue: 08/08/2025



CHI12
YORKVILLE, IL

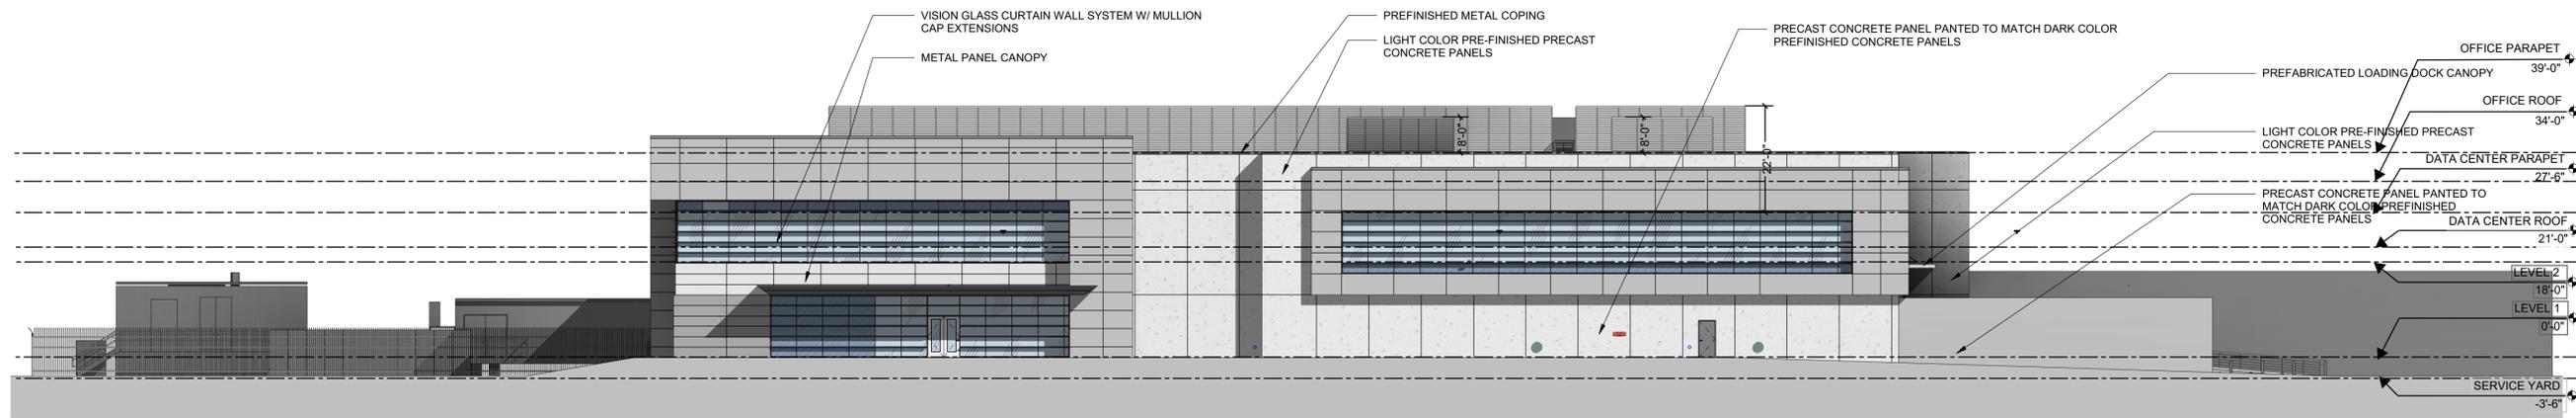

1 EXTERIOR ELEVATION - WEST
1/16" = 1'-0"

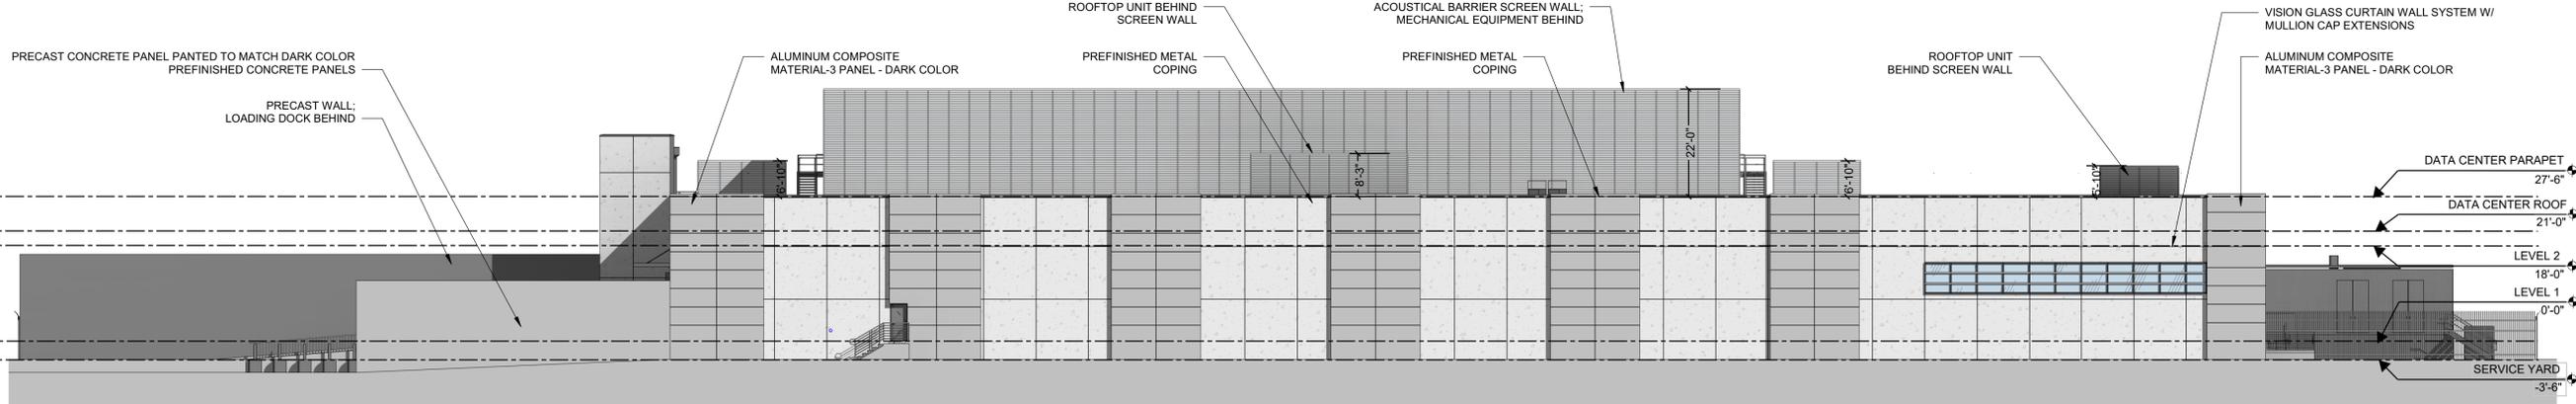

2 EXTERIOR ELEVATION - EAST
1/16" = 1'-0"

8/8/2025 4:31:26 PM A11.11 EXTERIOR BUILDING ELEVATIONS

EXTERIOR BUILDING ELEVATIONS

JOB DATE 08/08/2025
SHEET

A11.11