


2 NORTH/SOUTH EXTERIOR ELEVATION

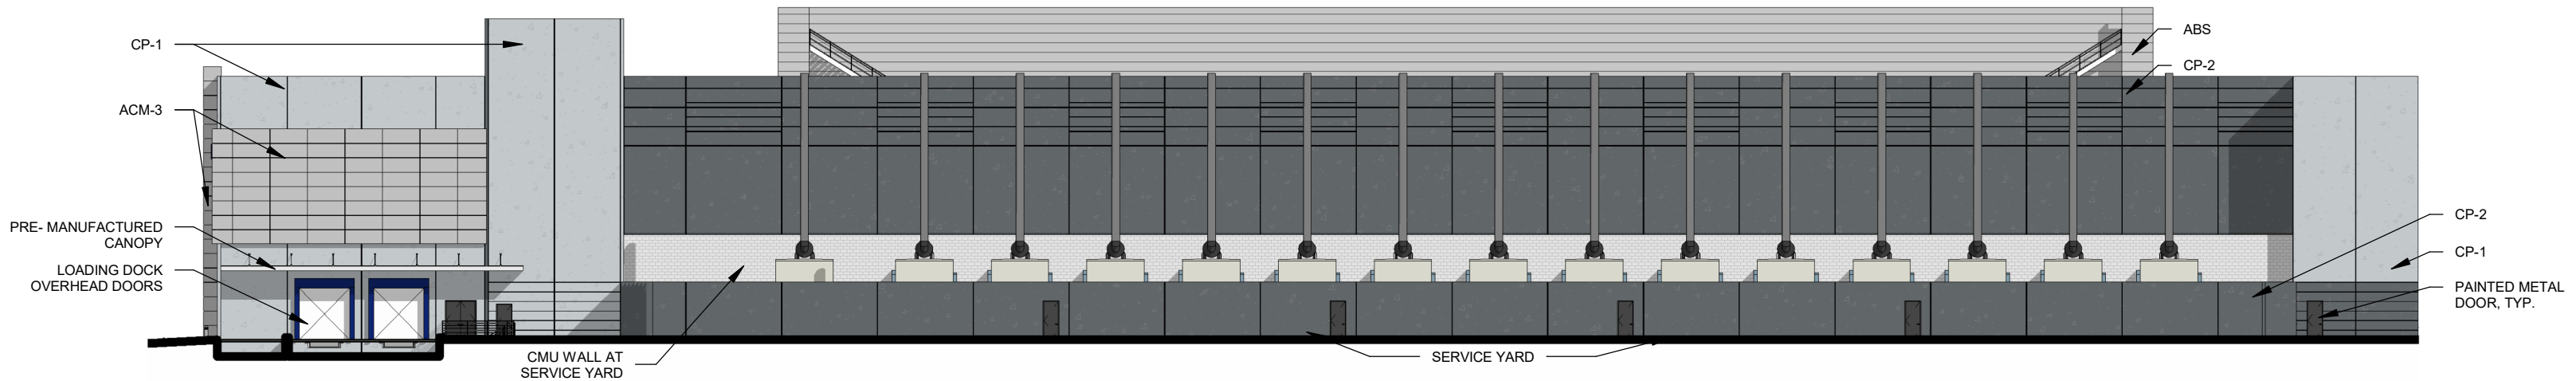


1 EAST/WEST EXTERIOR ELEVATION

<b>CP-1   TILT-UP CONCRETE PANEL</b> PAINTED SHERWIN WILLIAMS SW 7075 WEB GRAY ELASTOMERIC COATED	<b>CP-2   TILT-UP CONCRETE PANEL</b> PAINTED BENJAMIN MOORE 2121-40 SILVER HALF DOLLAR ELASTOMERIC COATED	<b>ACM-1   ALPOLIC COMPOSITE METAL PANEL</b> MITSUBISHI CHEMICAL COMPOSITES MICA MNC CLEAR	<b>ACM-2   ALPOLIC COMPOSITE METAL PANEL</b> MITSUBISHI CHEMICAL COMPOSITES MZG MICA GREY	<b>ACM-3   ALPOLIC COMPOSITE METAL PANEL</b> MITSUBISHI CHEMICAL COMPOSITES PEX PEWTER METALLIC	<b>ABS   ACOUSTIC BARRIER SCREEN WALL</b>
--	--	--	---	---	---


# EXTERIOR ELEVATIONS

--1/32" = 1'-0" --

CORGAN

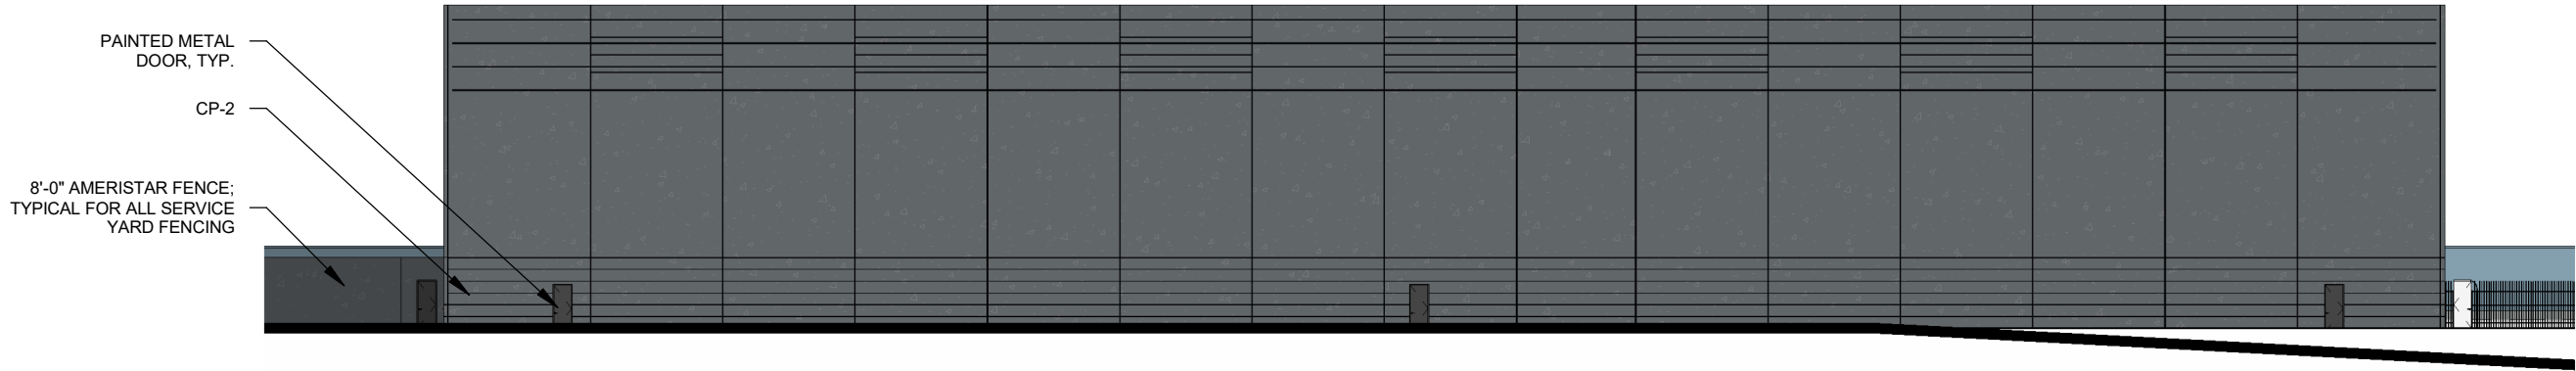

2 NORTH/SOUTH EXTERIOR ELEVATION

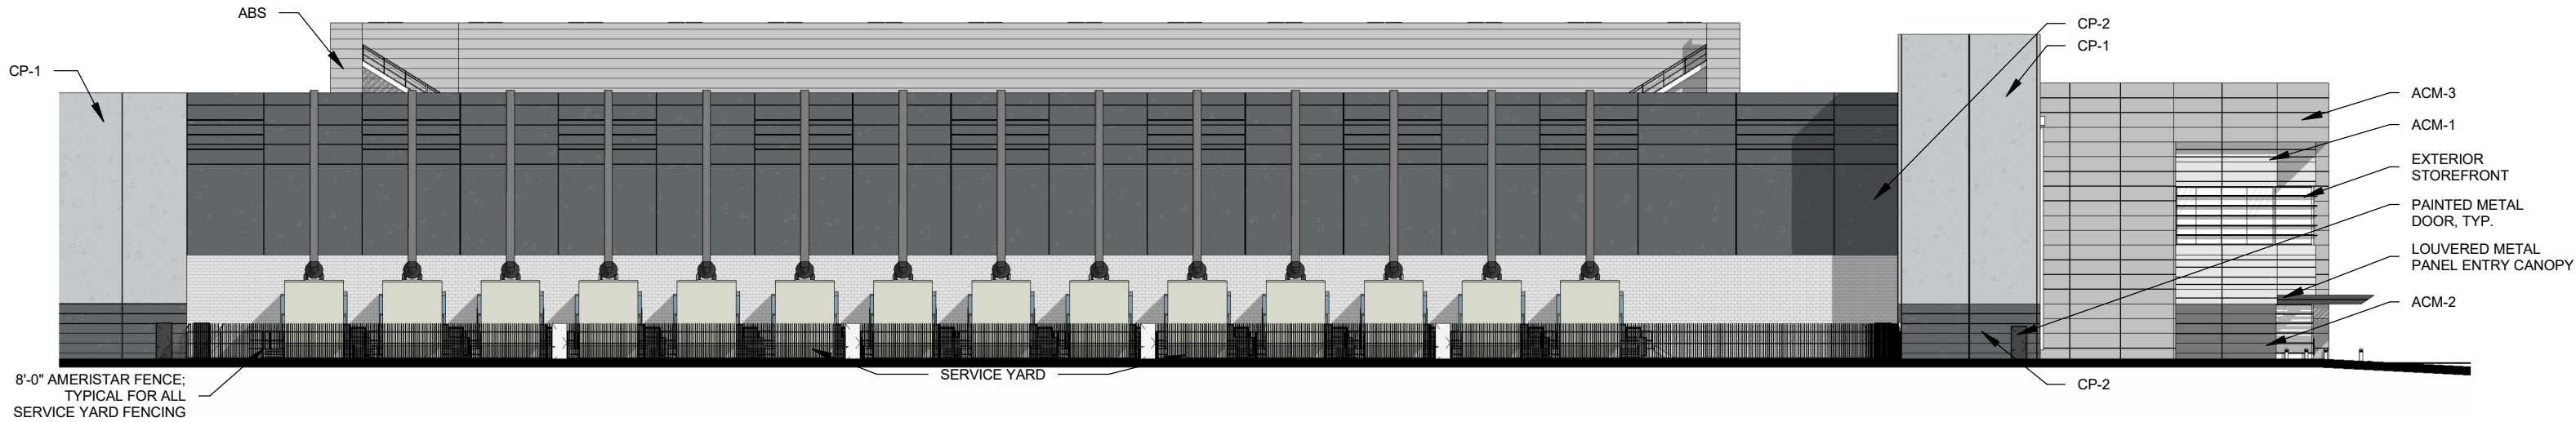

1 EAST/WEST EXTERIOR ELEVATION

CP-1 | TILT-UP CONCRETE PANEL  
PAINTED  
SHERWIN WILLIAMS SW 7075 WEB GRAY  
ELASTOMERIC COATED

CP-2 | TILT-UP CONCRETE PANEL  
PAINTED  
BENJAMIN MOORE 2121-40 SILVER HALF DOLLAR  
ELASTOMERIC COATED

ACM-1 | ALPOLIC COMPOSITE METAL PANEL  
MITSUBISHI CHEMICAL COMPOSITES  
MICA MNC CLEAR

ACM-2 | ALPOLIC COMPOSITE METAL PANEL  
MITSUBISHI CHEMICAL COMPOSITES  
MZG MICA GREY

ACM-3 | ALPOLIC COMPOSITE METAL PANEL  
MITSUBISHI CHEMICAL COMPOSITES  
PEX PEWTER METALLIC

ABS | ACOUSTIC BARRIER SCREEN WALL

# EXTERIOR ELEVATIONS

--1/32" = 1'-0" --