

PLAT OF SURVEY

LEGAL DESCRIPTION

PARCEL ONE
 THAT PART OF THE SOUTH 1/2 OF SECTION 19 AND THE NORTH 1/2 OF SECTION 30, TOWNSHIP 37 NORTH, RANGE 7 EAST OF THE THIRD PRINCIPAL MERIDIAN, DESCRIBED AS FOLLOWS: BEGINNING AT THE CENTER OF SAID SECTION 19; THENCE SOUTH 00° 48' 07" EAST ALONG THE QUARTER LINE 257.40 FEET; THENCE NORTH 83° 55' 03" WEST 1944.30 FEET TO A POINT WHICH IS 1930.58 FEET SOUTH 88° 28' 32" WEST FROM THE POINT OF BEGINNING; THENCE SOUTH 88° 28' 32" WEST ALONG SAID NORTH LINE 204.60 FEET; THENCE SOUTH 02° 08' 40" WEST 2489.33 FEET TO THE PRESENT CENTER LINE OF U. S. HIGHWAY NO. 34; THENCE EASTERLY ALONG SAID CENTER LINE 2001.79 FEET TO A POINT ON SAID CENTER LINE WHICH IS NORTH 84° 54' 42" WEST FROM THE EAST LINE OF THE NORTHEAST 1/4 OF SAID SECTION 30 (AS MEASURED ALONG THE CENTER LINE OF SAID U. S. HIGHWAY NO. 34); THENCE NORTH 05° 05' 18" EAST AT RIGHT ANGLES TO SAID CENTER LINE 231.00 FEET; THENCE SOUTH 84° 54' 42" EAST PARALLEL WITH SAID CENTER LINE 565.71 FEET; THENCE SOUTH 05° 05' 18" WEST AT RIGHT ANGLES TO SAID CENTER LINE 231.00 FEET TO SAID CENTER LINE; THENCE SOUTH 84° 54' 42" EAST ALONG SAID CENTER LINE 2370.99 FEET TO THE EAST LINE OF THE NORTHEAST 1/4 OF SAID SECTION 30; THENCE NORTH 00° 39' 04" WEST ALONG SAID EAST LINE 428.19 FEET TO THE NORTHEAST CORNER OF SAID SECTION 30; THENCE NORTH 00° 39' 04" WEST ALONG THE EAST LINE OF THE SOUTHEAST 1/4 OF SAID SECTION 19, 301.20 FEET; THENCE SOUTH 89° 20' 56" WEST AT RIGHT ANGLES TO THE LAST DESCRIBED COURSE, 227.23 FEET; THENCE NORTH 15° 08' 07" WEST 2403.75 FEET TO A POINT ON THE NORTH LINE OF THE SOUTHEAST 1/4 OF SECTION 19 WHICH IS 1826.22 FEET NORTH 88° 28' 32" EAST FROM THE POINT OF BEGINNING; THENCE SOUTH 88° 28' 32" WEST ALONG SAID NORTH LINE, 1826.22 FEET TO THE POINT OF BEGINNING, IN THE TOWNSHIP OF BRISTOL, KENDALL COUNTY, ILLINOIS.

PARCEL 2
 THAT PART OF THE SOUTH 1/2 OF SECTION 19 AND THE NORTH 1/2 OF SECTION 30, TOWNSHIP 37 NORTH, RANGE 7 EAST OF THE THIRD PRINCIPAL MERIDIAN, DESCRIBED AS FOLLOWS: COMMENCING AT THE INTERSECTION OF STATE ROUTE 34 AND THE EAST LINE OF SAID SECTION 30; THENCE WESTERLY ALONG THE CENTER LINE OF SAID ROUTE 34, 2370.99 FEET FOR THE POINT OF BEGINNING; THENCE NORTHERLY AT RIGHT ANGLES TO THE LAST DESCRIBED COURSE, 231 FEET; THENCE WESTERLY PARALLEL TO THE CENTER LINE OF STATE ROUTE 34, 565.71 FEET; THENCE SOUTHERLY AT RIGHT ANGLES TO THE LAST DESCRIBED COURSE 231 FEET TO THE CENTER LINE OF SAID ROUTE 34; THENCE EASTERLY ALONG THE CENTER LINE OF SAID ROUTE 34, 565.71 FEET TO THE POINT OF BEGINNING, IN THE TOWNSHIP OF BRISTOL, KENDALL COUNTY, ILLINOIS.

EXCEPT THAT PART OF THE SOUTHWEST QUARTER OF SECTION 19, TOWNSHIP 37 NORTH, RANGE 7 EAST OF THE THIRD PRINCIPAL MERIDIAN, KENDALL COUNTY, ILLINOIS, DESCRIBED AS FOLLOWS:

COMMENCING AT THE NORTHEAST CORNER OF OUTLOT 1 OF FOX HILL UNIT ONE PLANNED UNIT DEVELOPMENT, BRISTOL TOWNSHIP, KENDALL COUNTY, ILLINOIS, RECORDED IN CABINET 3, SLOTS 508-488 AND 309-488 AS DOCUMENTED NO. 941094 IN THE RECORDERS OFFICE OF KENDALL COUNTY; THENCE NORTH 06 DEGREES 22 MINUTES 18 SECONDS EAST, ON A BEARING REFERENCED TO AN ASSUMED NORTH, 15.240 METERS (50.00 FEET) TO THE CENTERLINE OF F.A. 591 AND THE POINT OF BEGINNING; THENCE NORTH 83 DEGREES 37 MINUTES 42 SECONDS WEST 93.518 METERS (306.82 FEET) ON SAID CENTERLINE; THENCE WESTERLY 213.414 METERS (700.19 FEET) ALONG AN 11,642.530 METERS (38,197.20) RADIUS CURVE TO THE LEFT WHOSE CHORD BEARS NORTH 84 DEGREES 09 MINUTES 12 SECONDS WEST 213.411 METERS (700.17 FEET); THENCE NORTH 02 DEGREE 08 MINUTES 42 SECONDS EAST 15.283 METERS (50.08 FEET); THENCE EASTERLY 208.048 METERS (682.57 FEET) ALONG AN 11,651.770 METERS (38,247.20) RADIUS CURVE TO THE RIGHT WHOSE CHORD BEARS NORTH 84 DEGREES 10 MINUTES 17 SECONDS EAST 208.046 METERS (682.56 FEET); THENCE NORTH 85 DEGREES 35 MINUTES 28 SECONDS EAST 25.458 METERS (83.52 FEET); THENCE SOUTH 83 DEGREES 37 MINUTES 42 SECONDS EAST 50.000 METERS (164.04 FEET); THENCE SOUTH 72 DEGREES 50 MINUTES 54 SECONDS EAST 25.449 (83.49 FEET); THENCE SOUTH 83 DEGREES 37 MINUTES 42 SECONDS EAST 2.433 METERS (7.98 FEET); THENCE SOUTH 00 DEGREES 39 MINUTES 02 SECONDS EAST 15.355 METERS (50.38 FEET) TO SAID CENTERLINE; THENCE NORTH 83 DEGREES 37 MINUTES 42 SECONDS WEST 4.311 METERS (14.14 FEET) ALONG SAID CENTERLINE TO THE POINT OF BEGINNING, CONTAINING 0.5086 HECTARE (1.259 ACRES), MORE OR LESS, OF WHICH 0.4738 HECTARE (1.171 ACRES), MORE OR LESS, ARE IN THE EXISTING RIGHT OF WAY, SITUATED IN THE COUNTY OF KENDALL AND STATE OF ILLINOIS.

THE ABOVE PARCEL BEING SHOWN ON SHEET 2 OF THE RIGHT OF WAY PLANS FOR F.A. 591 (U.S. ROUTE 34), SECTION 138R, RECORDED AS DOCUMENT NUMBER 970270, PLAT FILE, 5-55 IN THE RECORDERS OFFICE OF KENDALL COUNTY, ILLINOIS.

ALSO EXCEPT THAT PART CONVEYED THE UNITED CITY OF YORKVILLE IN DEED RECORDED AS DOCUMENT NO. 201400012767 TO WIT:



THAT PART OF THE NORTHEAST QUARTER OF SECTION 30, TOWNSHIP 37 NORTH, RANGE 7 EAST OF THE THIRD PRINCIPAL MERIDIAN, DESCRIBED AS FOLLOWS:

COMMENCING AT THE NORTHERLY CORNER OF SAID SECTION 30; THENCE SOUTH 01 DEGREES 14 MINUTES 12 SECONDS EAST, 304.62 FEET ALONG THE EAST LINE OF THE NORTHEAST QUARTER OF SAID SECTION 30 TO THE POINT OF BEGINNING; THENCE CONTINUING SOUTH 01 DEGREES 14 MINUTES 12 SECONDS EAST, 74.37 FEET ALONG SAID EAST LINE OF THE NORTHERLY RIGHT OF WAY LINE OF U.S. ROUTE 34; THENCE CONTINUING SOUTH 01 DEGREES 14 MINUTES 12 SECONDS EAST, 50.25 FEET ALONG SAID EAST LINE TO THE CENTERLINE OF U.S. ROUTE 34; THENCE NORTH 85 DEGREES 32 MINUTES 10 SECONDS WEST, 1879.99 FEET ALONG SAID CENTERLINE; THENCE NORTH 04 DEGREES 27 MINUTES 50 SECONDS EAST, 50.00 FEET TO THE NORTHERLY RIGHT OF WAY LINE OF U.S. ROUTE 34; THENCE NORTH 76 DEGREES 01 MINUTE 45 SECONDS EAST, 79.06 FEET TO A POINT 25.00 FEET NORTHERLY OF SAID NORTHERLY RIGHT OF WAY LINE OF U.S. ROUTE 34; THENCE SOUTH 85 DEGREES 32 MINUTES 10 SECONDS EAST, 1748.28 FEET PARALLEL WITH AND 25.00 FEET NORTH OF SAID NORTHERLY RIGHT OF WAY LINE; THENCE NORTH 46 DEGREES 36 MINUTES 49 SECONDS EAST 66.09 FEET TO POINT OF BEGINNING, ALL IN THE UNITED CITY OF YORKVILLE, KENDALL COUNTY, ILLINOIS.

PERMANENT TAX NUMBER(S): 02-19-300-019; 02-19-400-009; 02-19-400-010; 02-30-200-023

NOTES:

- 1) THE SURVEYED PARCELS WERE PERFORMED WITH THE BENEFIT OF WHEATLAND TITLE GUARANTY COMPANY'S TITLE COMMITMENT WTG NO. 13-2013KL-2189.0, EFFECTIVE DATE MARCH 21, 2016 AS FURNISHED BY CLIENT.
- 2) THE DIMENSIONS SHOWN HEREON ARE IN FEET AND DECIMAL PARTS THEREOF.
- 3) NO DIMENSIONS SHOULD BE ASSUMED BY SCALE MEASUREMENTS UPON THE PLAT. NOTIFY SURVEYOR IMMEDIATELY WITH ANY DISCREPANCIES SHOWN HEREON.
- 4) THE LOCATION OF EDWARD LANE, ROB ROY CREEK AND THE WOODED AREA ALONG THE CREEK SHOWN HEREON WERE GRAPHICALLY DEPICTED FROM AN AERIAL PHOTO TAKEN SEPTEMBER 20, 2015.
- 5) THE TOTAL AREA OF THE SURVEYED PARCELS IS 273.403 OF WHICH 5.105 ACRES LIES WITHIN RIGHT OF WAY, NET TOTAL 268.298 ACRES MORE OR LESS. THE PROPOSED RIGHT OF WAY SHOWN HEREON IS FROM IDOT PLANS R-93-010-13 DATED 08/31/16. NO FORMAL DEDICATION OF THIS ADDITIONAL RIGHT OF WAY WAS PROVIDED BY THE CLIENT.

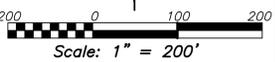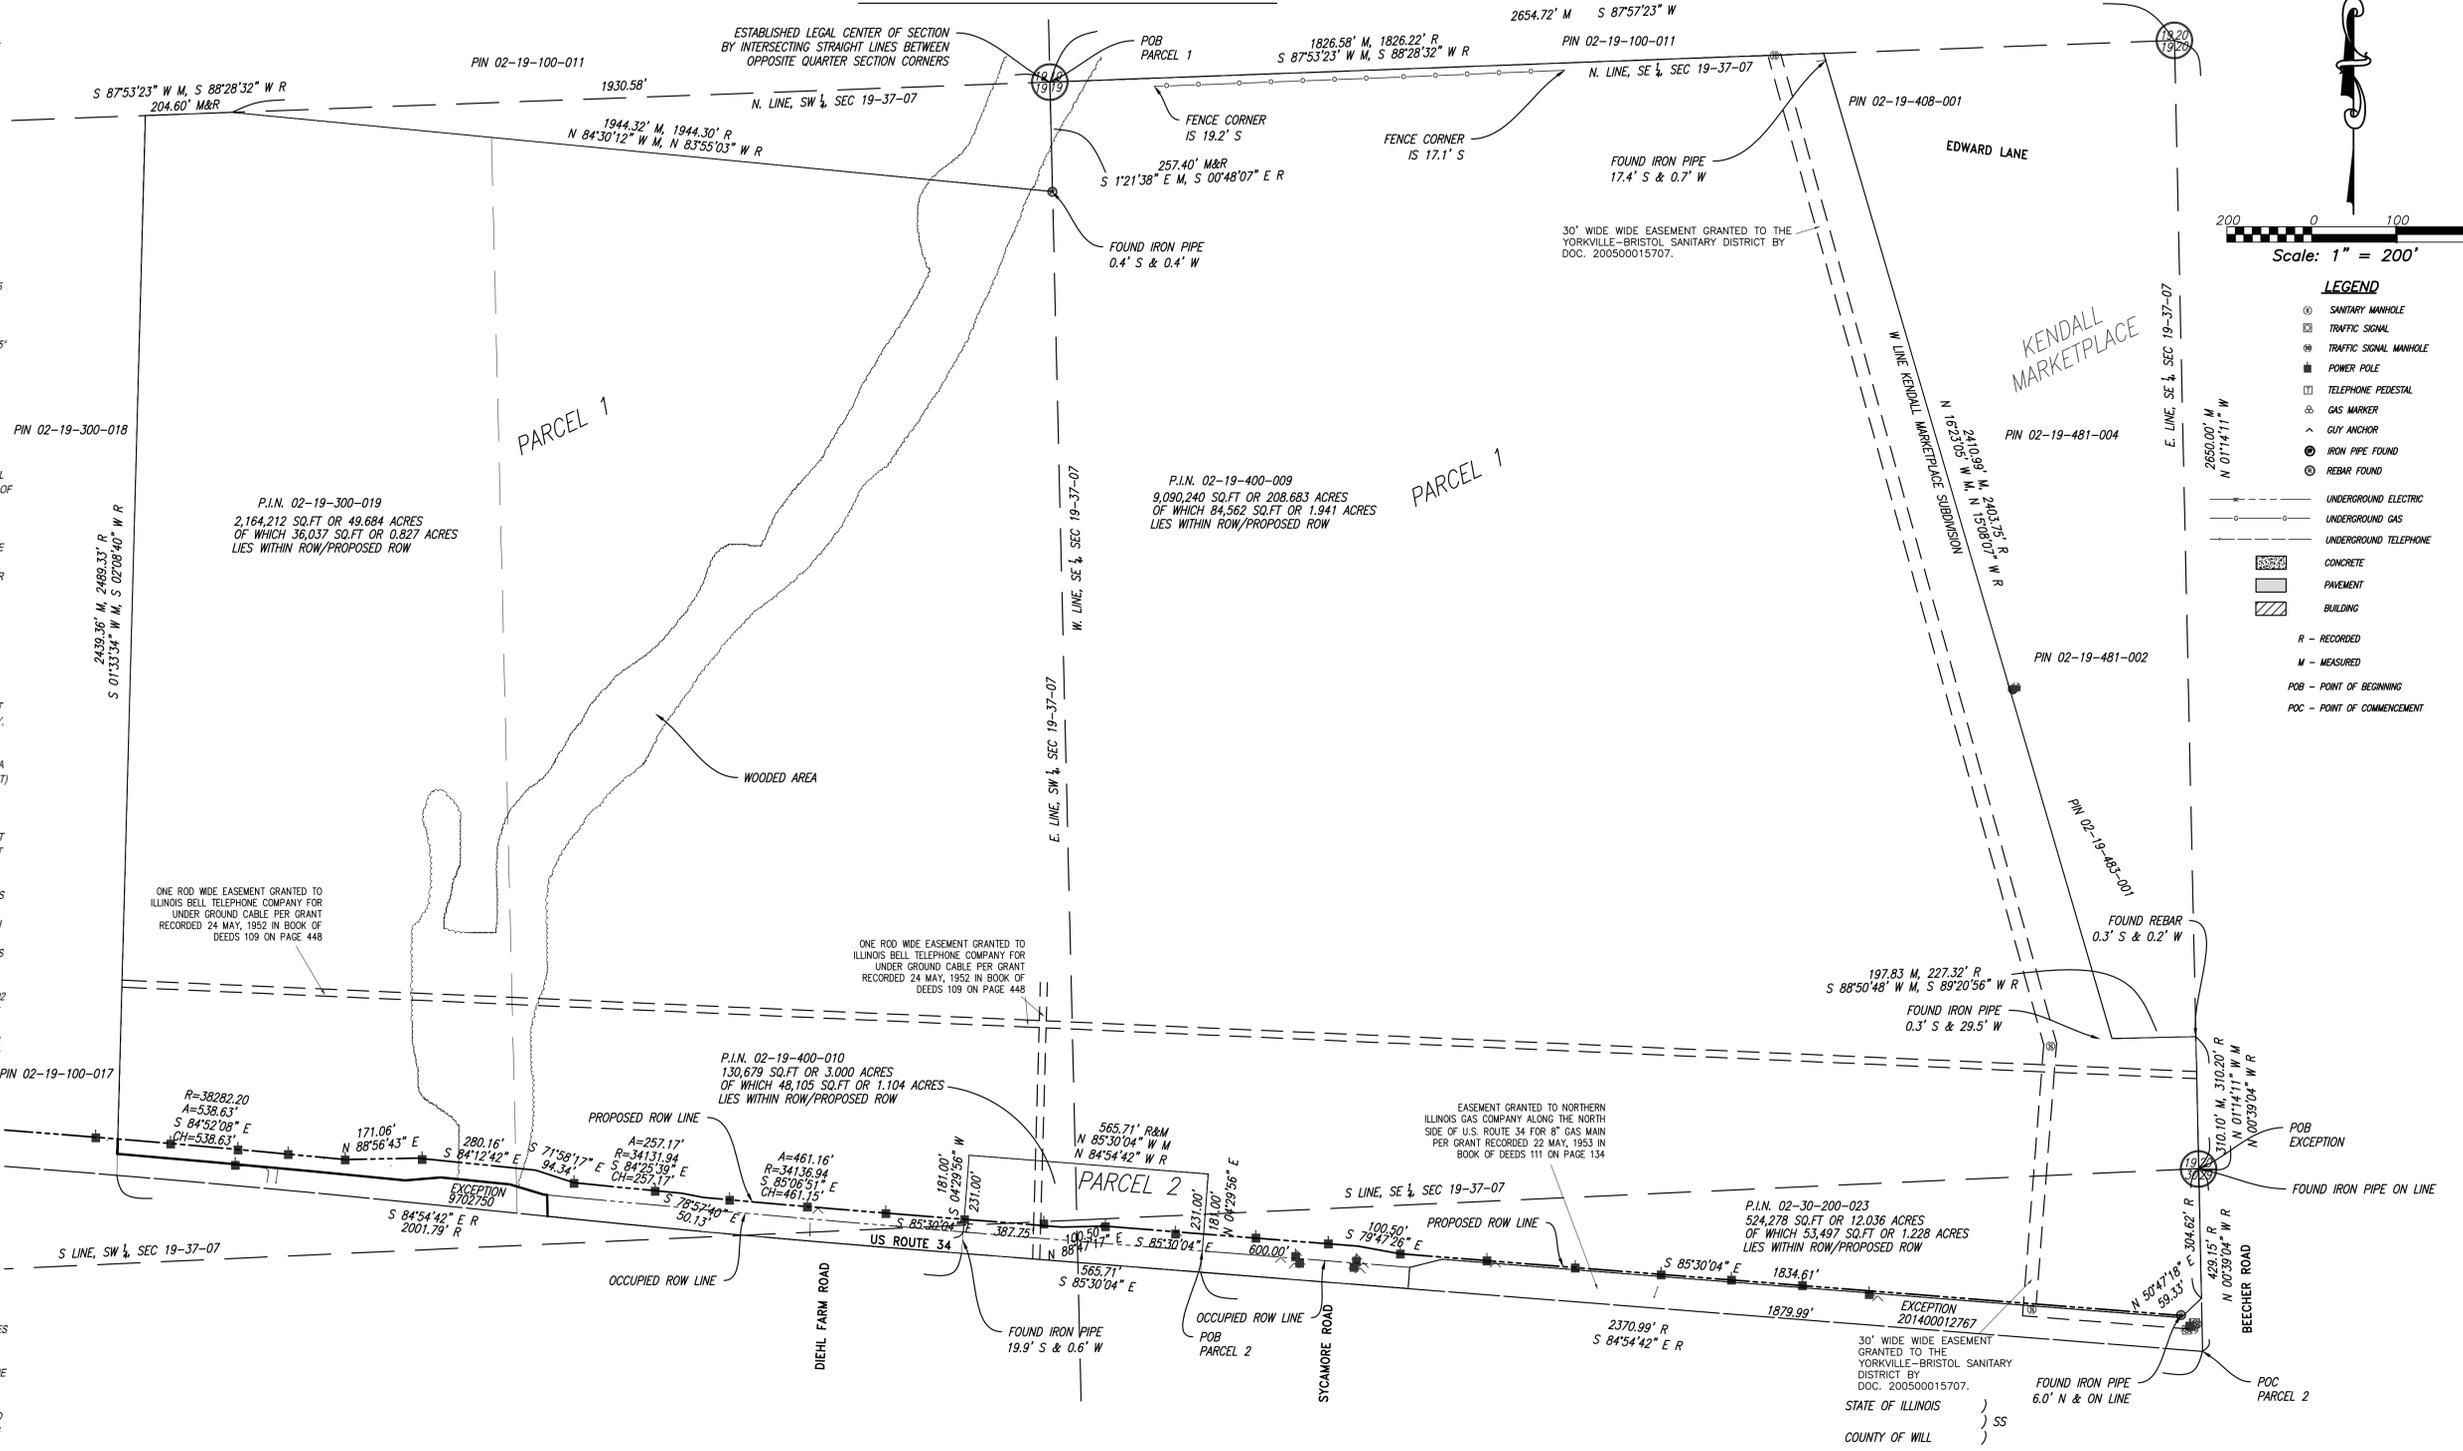

LEGEND

- ⊗ SANITARY MANHOLE
- ⊗ TRAFFIC SIGNAL
- ⊗ TRAFFIC SIGNAL MANHOLE
- ⊗ POWER POLE
- ⊗ TELEPHONE PEDESTAL
- ⊗ GAS MARKER
- ⊗ GUY ANCHOR
- ⊗ IRON PIPE FOUND
- ⊗ REBAR FOUND
- UNDERGROUND ELECTRIC
- UNDERGROUND GAS
- UNDERGROUND TELEPHONE
- CONCRETE
- PAVEMENT
- BUILDING
- R - RECORDED
- M - MEASURED
- POB - POINT OF BEGINNING
- POC - POINT OF COMMENCEMENT

I, ERIC C. COX, AN ILLINOIS LAND SURVEYOR, DO HEREBY ATTEST THAT I HAVE SUPERVISED THE SURVEY OF AND HAVE ASSEMBLED THE PLAT OF THE HEREON SHOWN AND DESCRIBED PARCEL AND TO THE BEST OF MY KNOWLEDGE AND BELIEF SAID PLAT IS A CORRECT REPRESENTATION OF SAID SURVEY. THIS PROFESSIONAL SERVICE CONFORMS TO THE CURRENT ILLINOIS MINIMUM STANDARDS FOR A BOUNDARY SURVEY.

FIELD WORK COMPLETED ON MARCH 2, 2018
 DATED THIS 11TH DAY OF SEPTEMBER, 2024

Eric C. Cox

ERIC C. COX
 ILLINOIS PROFESSIONAL LAND SURVEYOR NO. 035-3804
 RENEWAL DATE: NOVEMBER 30, 2024
 DLZ INDUSTRIAL SURVEYING, INC. PROFESSIONAL DESIGN FIRM 184002815



DLZ
 INDUSTRIAL SURVEYING, INC.
 80 McDONALD AVENUE, UNIT D, JOLIET, IL 60431
 TELEPHONE (815) 725-8840 FAX (815) 725-8849

YORKVILLE ILLINOIS
COOK ENGINEERING GROUP
DANIELS/MALINSKI YORKVILLE FAMILY, LLLP
 US ROUTE 34 & BEECHER ROAD
 PLAT OF SURVEY

DRAWN:	CHK'D:	ECC	NO.	REVISION	BY	DATE
DESIGNED: -	APPRV'D:	ECC	△	ADDED ADDITIONAL ADJOINING P.L.N.'S	EC	3/2/18
DATE: MARCH 2, 2018			△	UPDATED PARCELS AND P.I.N.'S	EC	9/11/24
SCALE: 1" = 200'			△			
PROJECT NUMBER			△			
1850-7024			△			

SHEET 1
 OF 1
 DRAWING NUMBER
7024PS