
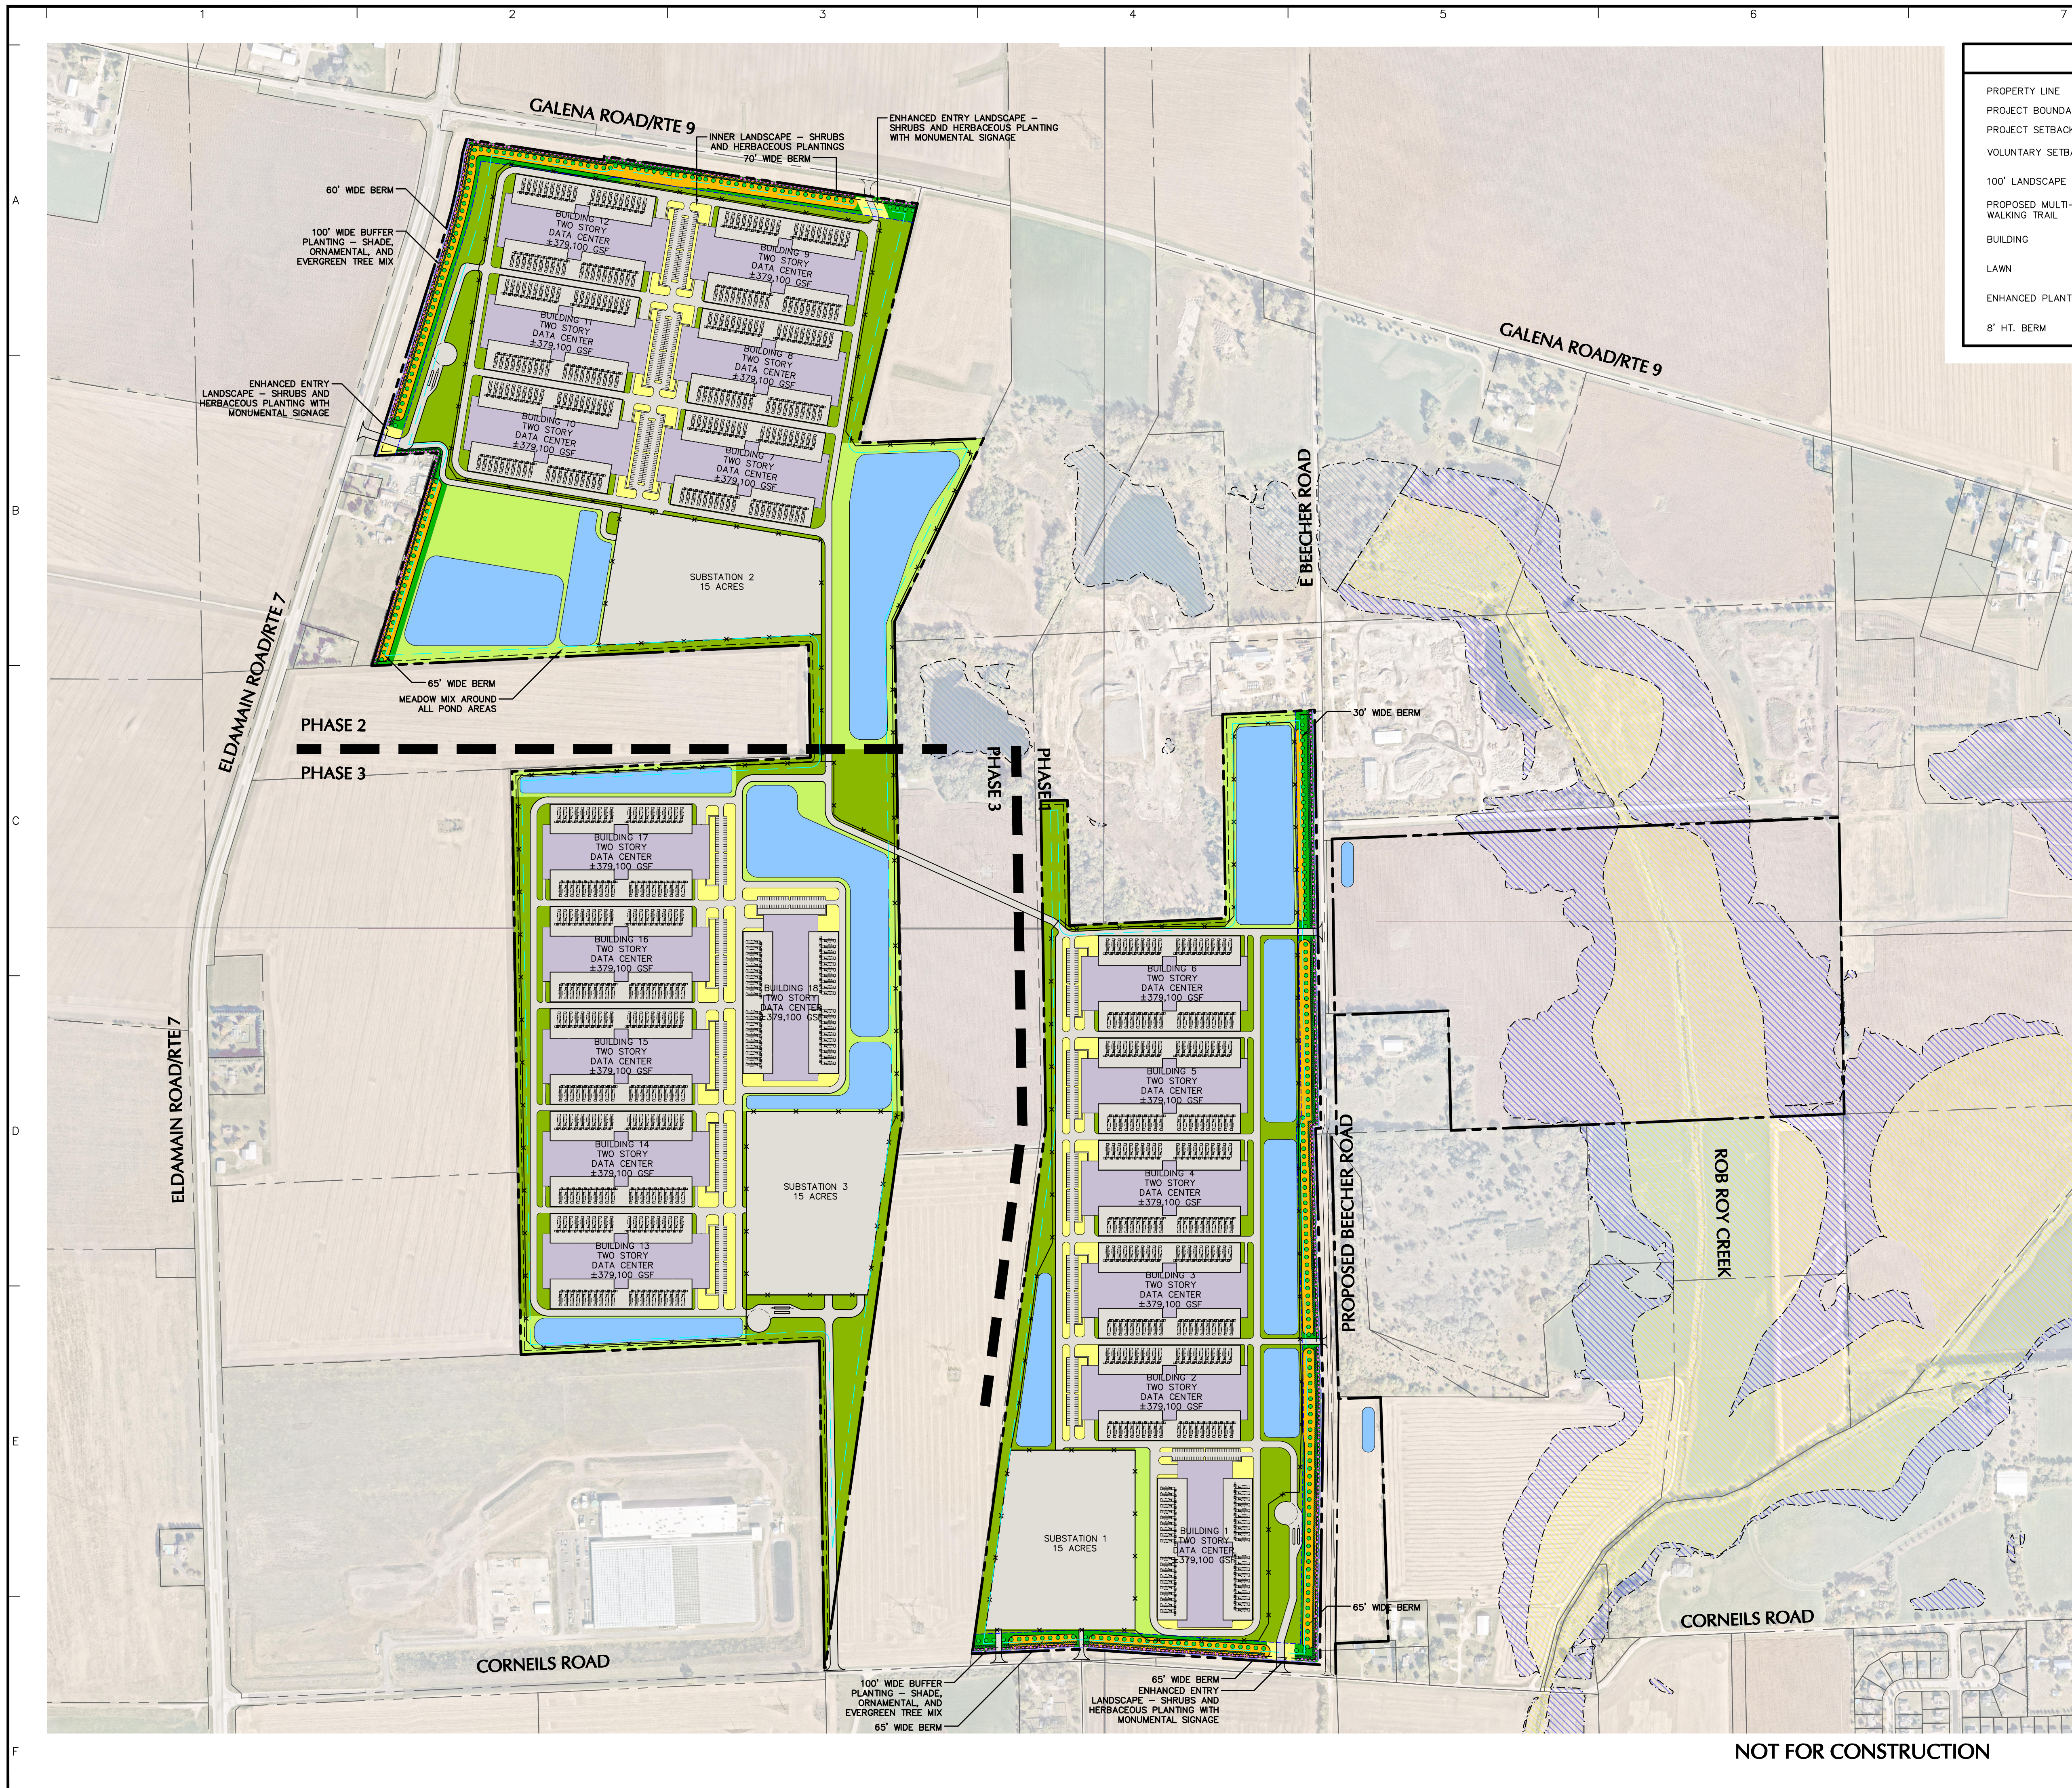
 


 

LEGEND

PROPERTY LINE		GRAVEL/PAVEMENT	
PROJECT BOUNDARY		POND	
PROJECT SETBACK		ZONE A	
VOLUNTARY SETBACK		ZONE AE	
100' LANDSCAPE BUFFER		BUFFER PLANTING	
PROPOSED MULTI-USE WALKING TRAIL		MEADOW MIX	
BUILDING		EVERGREEN TREE	
LAWN		SHADE TREE	
ENHANCED PLANTING		ORNAMENTAL TREE	
8' HT. BERM			

PLANT SCHEDULE			
KEY	BOTANICAL / COMMON NAME	SIZE	ROOT
DECIDUOUS TREES			
ARR	ACER RUBRUM 'RED SUNSET' / RED SUNSET RED MAPLE	2 1/2-3" CAL.	B&B
ASG	ACER SACCHARUM 'GREEN MOUNTAIN' / GREEN MOUNTAIN SUGAR MAPLE	2 1/2-3" CAL.	B&B
BR	BETULA NIGRA / RIVER BIRCH	2 1/2-3" CAL.	B&B
CO	CELTIS OCCIDENTALIS / COMMON HACKBERRY	2 1/2-3" CAL.	B&B
GS	GLEDITSIA TRIACANTHOS INERMIS 'SKYLINE' / SKYLINE HONEY LOCUST	2 1/2-3" CAL.	B&B
PV	PRUNUS VIRGINIANA 'SCHUBERT' / SCHUBERT CHOKECHERRY	2 1/2-3" CAL.	B&B
QB	QUERCUS BICOLOR / SWAMP WHITE OAK	2 1/2-3" CAL.	B&B
TA	TILIA AMERICANA / AMERICAN LINDEN	2 1/2-3" CAL.	B.R.
UA	ULMUS AMERICANA / AMERICAN ELM	2 1/2-3" CAL.	B&B
UP	ULMUS AMERICANA 'PRINCETON' / PRINCETON AMERICAN ELM	2 1/2-3" CAL.	B&B
EVERGREEN TREES			
JE	JUNIPERUS VIRGINIANA / EASTERN REDCEDAR	6-8" HT.	B&B
PD	PICEA GLAUCOA 'DENSATA' / BLACK HILLS WHITE SPRUCE	6-8" HT.	B&B
TN	THUJA OCCIDENTALIS 'NIGRA' / BLACK ARBORVITAE	6-8" HT.	B&B
TT	THUJA OCCIDENTALIS 'TECHNY' / TECHNY ARBORVITAE	6-8" HT.	B&B
ORNAMENTAL TREES			
AG	AESCULUS GLABRA 'JIN SELECT' / EARLY GLOBEWY OHIO BUCKEYE	8-10' HT.	B&B
ALE	AMELANCHIER LAEVIS / ALLEGHENY SERVICE BERRY	8-10' HT.	B&B
CI	CRATAEGUS CRUS-GALLI INERMIS / THORNLESS COCKSPUR HAWTHORN	8-10' HT.	B&B
CV	CRATAEGUS VIRIDIS 'WINTER KING' / WINTER KING HAWTHORN	8-10' HT.	B&B
MR	MALUS X 'ROYAL RAINDROPS' / ROYAL RAINDROPS CRABAPPLE	8-10' HT.	B&B
VB	VIBURNUM PRUNIFOLIUM / BLACKHAW VIBURNUM	8-10' HT.	B&B

Date	Description	No.
Revisions		
LANGAN Langan Engineering, Environmental, Surveying, Landscape Architecture and Geology, D.P.C. 200 West Madison Street, Suite 2900 Chicago, IL 60606 T: 312.547.7700 F: 312.547.7701 www.langan.com		
Project		
PROJECT STEEL KENDALL COUNTY YORKVILLE ILLINOIS		
Drawing Title		
CONCEPTUAL LANDSCAPE PLAN Project No. 541061101 Date 08/06/2025 Drawn By SD Checked By MS Drawing No. LP101 Sheet 1 of 1		