


UNITED CITY OF YORKVILLE

SURVEY CONTROL MONUMENTS

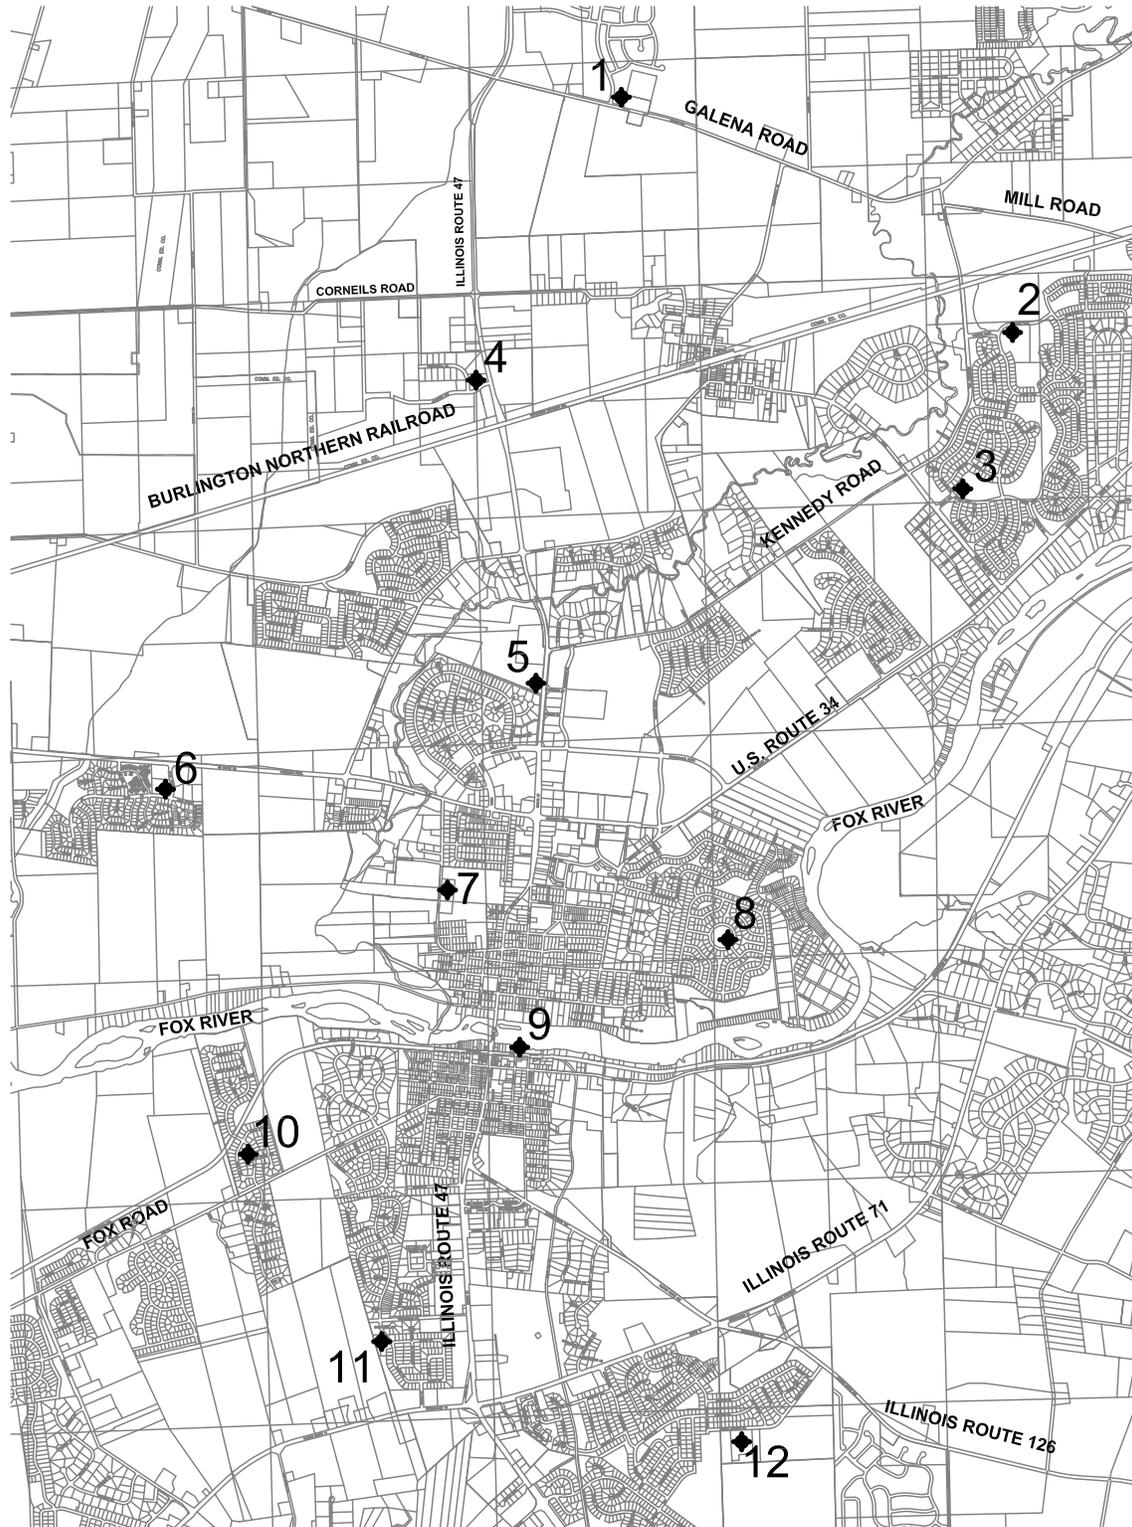

Engineering Enterprises, Inc.

CIVIL ENGINEERS & LAND SURVEYORS

52 Wheeler Road

Sugar Grove, Illinois 60554

Phone: (630) 466-9350

UPDATED 03-15-2016

FILE NO: Y00710 CONTROL


UNITED CITY OF YORKVILLE

SURVEY CONTROL MONUMENTS

MONUMENT DESCRIPTION AND REMARKS:

BERNTSEN MONUMENT CONSISTING OF 3/4" DIAMETER ALUMINUM RODS WITH A 2-1/2" DOMED ALUMINUM CAP STAMPED "UNITED CITY OF YORKVILLE" AND ENCLOSED IN PVC PIPE WITH AN ACCESS COVER STAMPED "UNITED CITY OF YORKVILLE."

MONUMENT #1

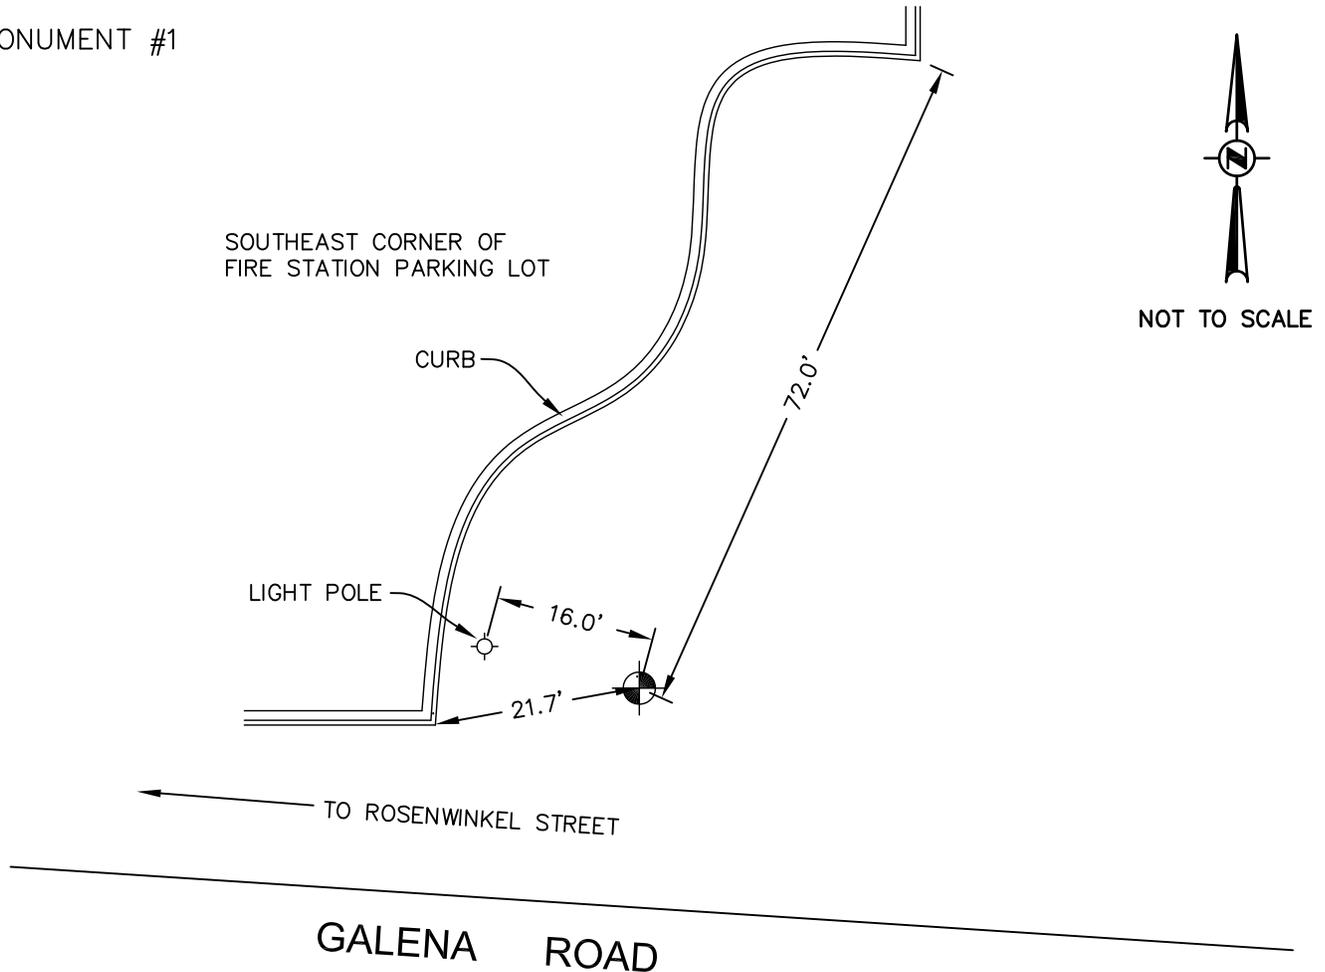

COORDINATES BASED ON ILLINOIS STATE PLANE NAD 83
ILLINOIS EAST ZONE
ELEVATION DATUM IS NAVD 88.

NORTH	1834616.19
EAST	956321.14
ELEVATION	661.32



Engineering Enterprises, Inc.

CIVIL ENGINEERS & LAND SURVEYORS
52 Wheeler Road
Sugar Grove, Illinois 60554
Phone: (630) 466-9350

FILE NO: Y00710 CONTROL


UNITED CITY OF YORKVILLE

SURVEY CONTROL MONUMENTS

MONUMENT DESCRIPTION AND REMARKS:

BERNTSEN MONUMENT CONSISTING OF 3/4" DIAMETER ALUMINUM RODS WITH A 2-1/2" DOMED ALUMINUM CAP STAMPED "UNITED CITY OF YORKVILLE" AND ENCLOSED IN PVC PIPE WITH AN ACCESS COVER STAMPED "UNITED CITY OF YORKVILLE."

MONUMENT #2

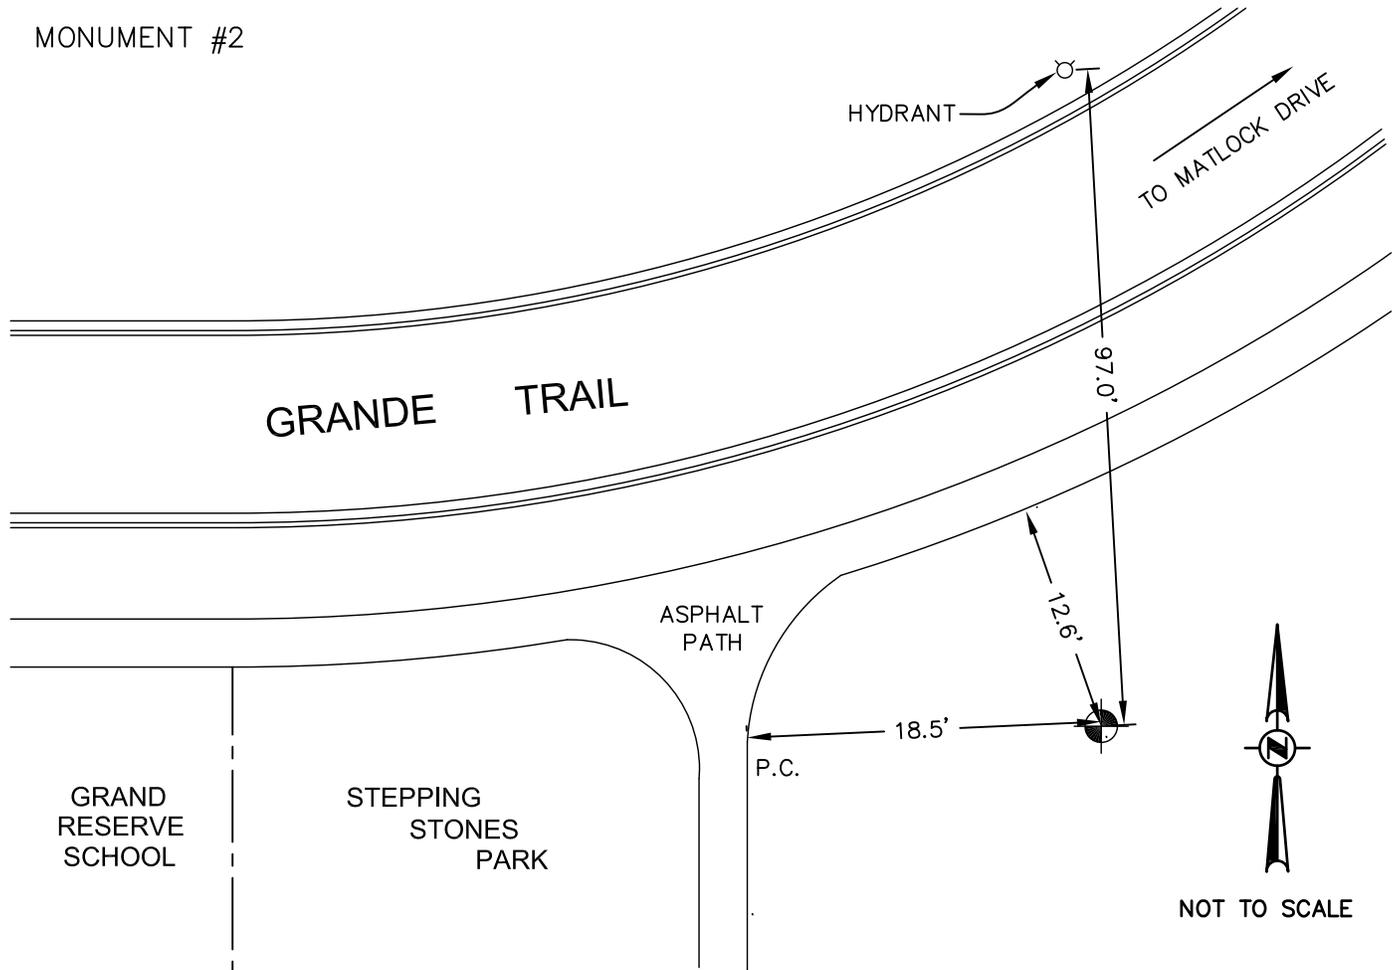

COORDINATES BASED ON ILLINOIS STATE PLANE NAD 83
ILLINOIS EAST ZONE
ELEVATION DATUM IS NAVD 88.

NORTH	1829401.04
EAST	966170.84
ELEVATION	649.85



Engineering Enterprises, Inc.

CIVIL ENGINEERS & LAND SURVEYORS
52 Wheeler Road
Sugar Grove, Illinois 60554
Phone: (630) 466-9350

FILE NO: Y00710 CONTROL


UNITED CITY OF YORKVILLE

SURVEY CONTROL MONUMENTS

MONUMENT DESCRIPTION AND REMARKS:

BERNTSEN MONUMENT CONSISTING OF 3/4" DIAMETER ALUMINUM RODS WITH A 2-1/2" DOMED ALUMINUM CAP STAMPED "UNITED CITY OF YORKVILLE" AND ENCLOSED IN PVC PIPE WITH AN ACCESS COVER STAMPED "UNITED CITY OF YORKVILLE."

MONUMENT #3

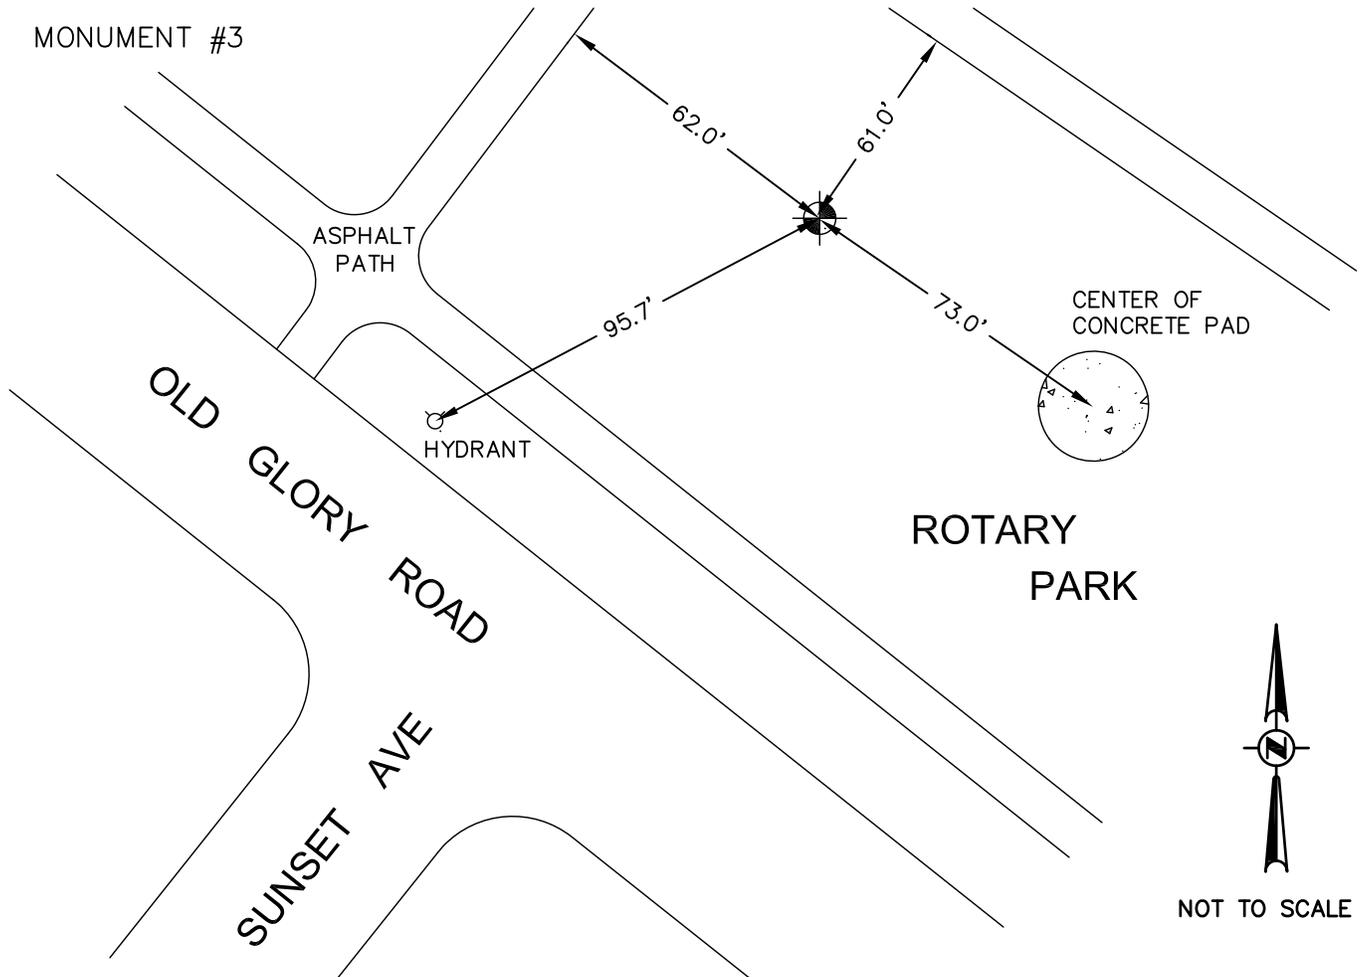

COORDINATES BASED ON ILLINOIS STATE PLANE NAD 83
ILLINOIS EAST ZONE
ELEVATION DATUM IS NAVD 88.

NORTH	1825489.20
EAST	964246.24
ELEVATION	653.28



Engineering Enterprises, Inc.

CIVIL ENGINEERS & LAND SURVEYORS
52 Wheeler Road
Sugar Grove, Illinois 60554
Phone: (630) 466-9350

FILE NO: Y00710 CONTROL


UNITED CITY OF YORKVILLE

SURVEY CONTROL MONUMENTS

MONUMENT DESCRIPTION AND REMARKS:

BERNTSEN MONUMENT CONSISTING OF 3/4" DIAMETER ALUMINUM RODS WITH A 2-1/2" DOMED ALUMINUM CAP STAMPED "UNITED CITY OF YORKVILLE" AND ENCLOSED IN PVC PIPE WITH AN ACCESS COVER STAMPED "UNITED CITY OF YORKVILLE."

MONUMENT #4

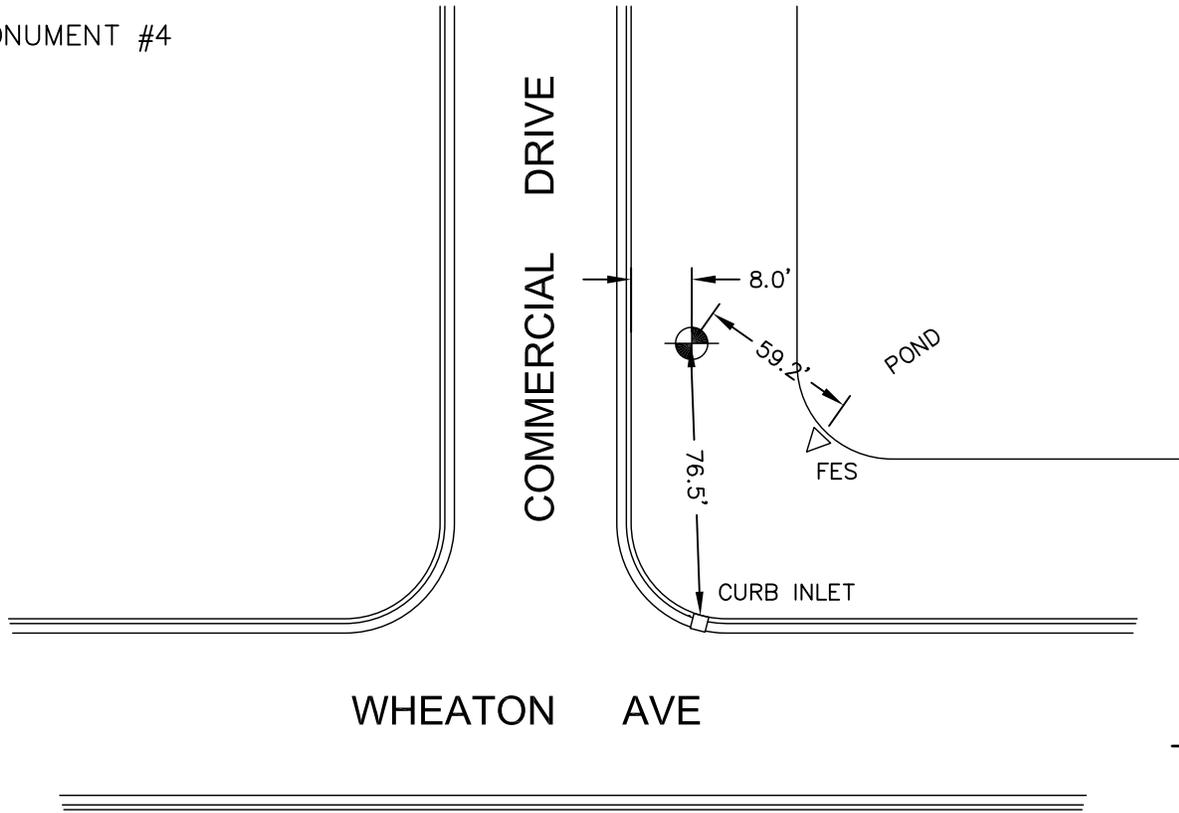

NOT TO SCALE

COORDINATES BASED ON ILLINOIS STATE PLANE NAD 83
ILLINOIS EAST ZONE
ELEVATION DATUM IS NAVD 88.

NORTH	1827909.38
EAST	952744.16
ELEVATION	639.18



Engineering Enterprises, Inc.

CIVIL ENGINEERS & LAND SURVEYORS
52 Wheeler Road
Sugar Grove, Illinois 60554
Phone: (630) 466-9350

FILE NO: Y00710 CONTROL


UNITED CITY OF YORKVILLE

SURVEY CONTROL MONUMENTS

MONUMENT DESCRIPTION AND REMARKS:

BERNTSEN MONUMENT CONSISTING OF 3/4" DIAMETER ALUMINUM RODS WITH A 2-1/2" DOMED ALUMINUM CAP STAMPED "UNITED CITY OF YORKVILLE" AND ENCLOSED IN PVC PIPE WITH AN ACCESS COVER STAMPED "UNITED CITY OF YORKVILLE."

MONUMENT #5

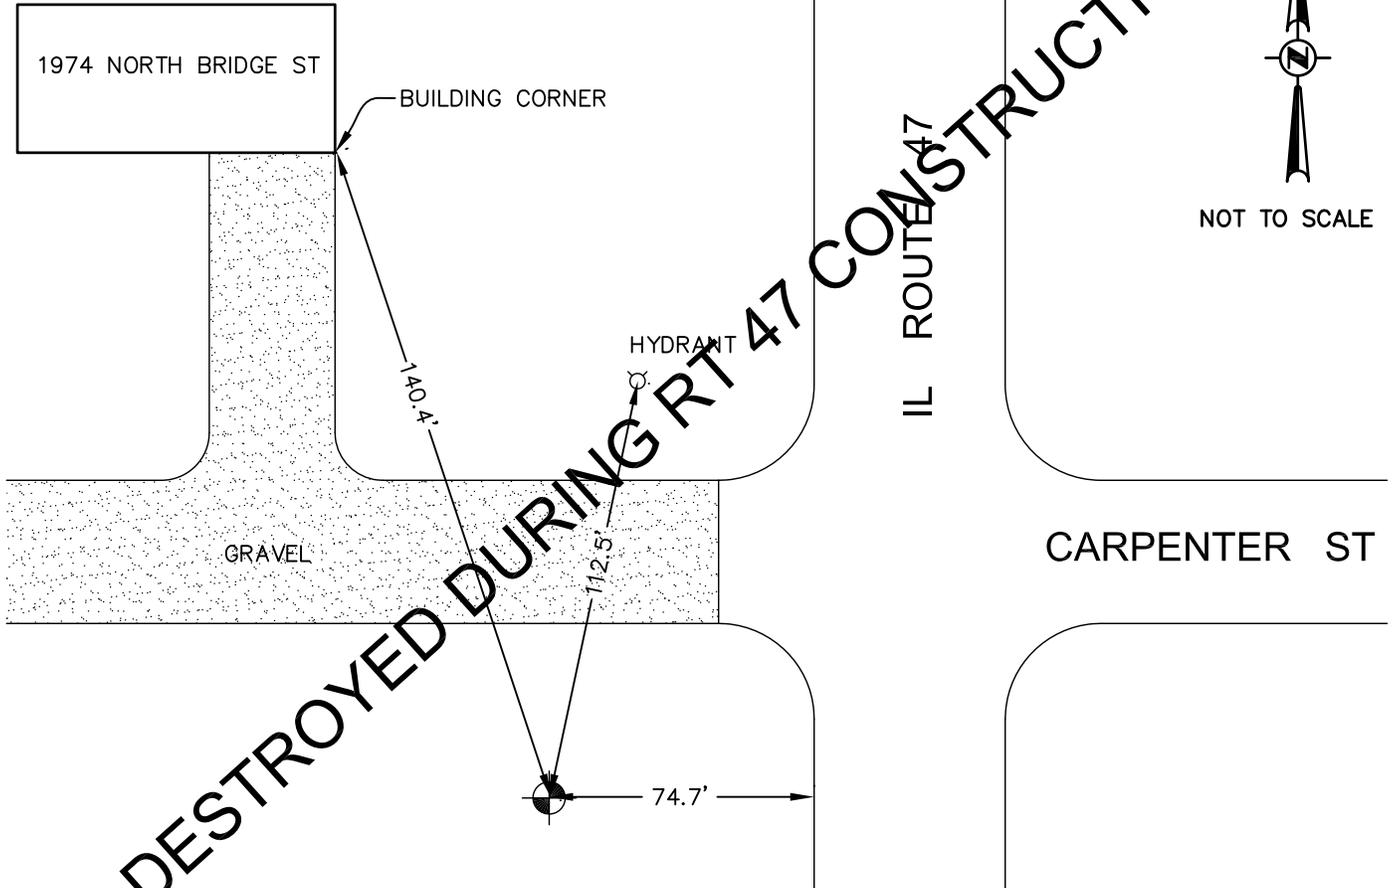

GRID COORDINATES

NORTH 1820766.16
EAST 954436.96
ELEVATION 639.86

GROUND COORDINATES

NORTH 1820766.16
EAST 954436.96
ELEVATION 639.86

*USED AS CENTRAL PROJECT LOCATION FOR SCALING GROUND COORDINATES

COORDINATES BASED ON ILLINOIS STATE PLANE NAD 83
ILLINOIS EAST ZONE
ELEVATION DATUM IS NAVD 88.



Engineering Enterprises, Inc.

CIVIL ENGINEERS & LAND SURVEYORS
52 Wheeler Road
Sugar Grove, Illinois 60554
Phone: (630) 466-9350

FILE NO: Y00710 CONTROL

UNITED CITY OF YORKVILLE


SURVEY CONTROL MONUMENTS

MONUMENT DESCRIPTION AND REMARKS:

BERNTSEN MONUMENT CONSISTING OF 3/4" DIAMETER ALUMINUM RODS WITH A 2-1/2" DOMED ALUMINUM CAP STAMPED "UNITED CITY OF YORKVILLE" AND ENCLOSED IN PVC PIPE WITH AN ACCESS COVER STAMPED "UNITED CITY OF YORKVILLE."

MONUMENT #6

FOX HILL EAST PARK

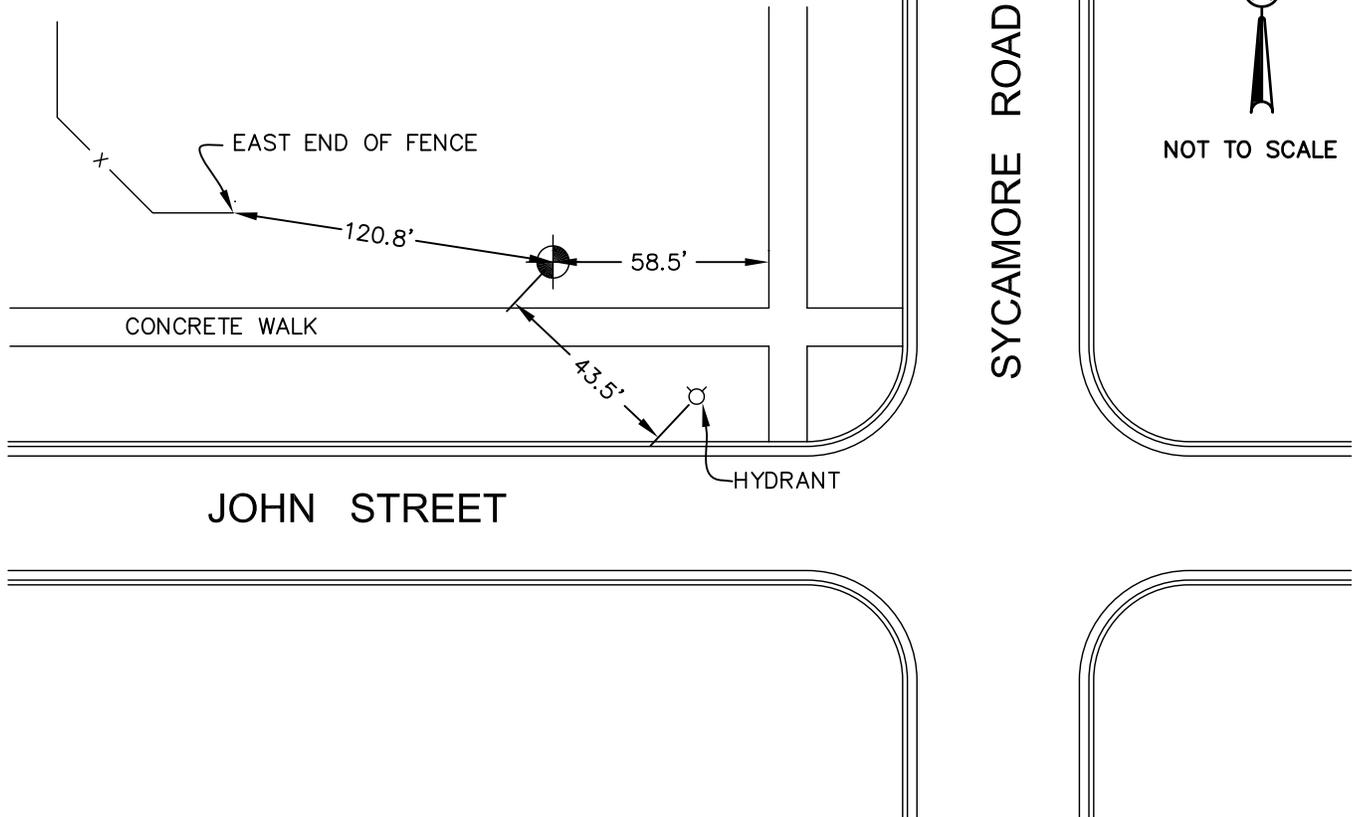

COORDINATES BASED ON ILLINOIS STATE PLANE NAD 83
ILLINOIS EAST ZONE
ELEVATION DATUM IS NAVD 88.

NORTH	1818338.65
EAST	945663.42
ELEVATION	638.37



Engineering Enterprises, Inc.

CIVIL ENGINEERS & LAND SURVEYORS
52 Wheeler Road
Sugar Grove, Illinois 60554
Phone: (630) 466-9350


FILE NO: Y00710 CONTROL

UNITED CITY OF YORKVILLE

SURVEY CONTROL MONUMENTS

MONUMENT DESCRIPTION AND REMARKS:

BERNTSEN MONUMENT CONSISTING OF 3/4" DIAMETER ALUMINUM RODS WITH A 2-1/2" DOMED ALUMINUM CAP STAMPED "UNITED CITY OF YORKVILLE" AND ENCLOSED IN PVC PIPE WITH AN ACCESS COVER STAMPED "UNITED CITY OF YORKVILLE."

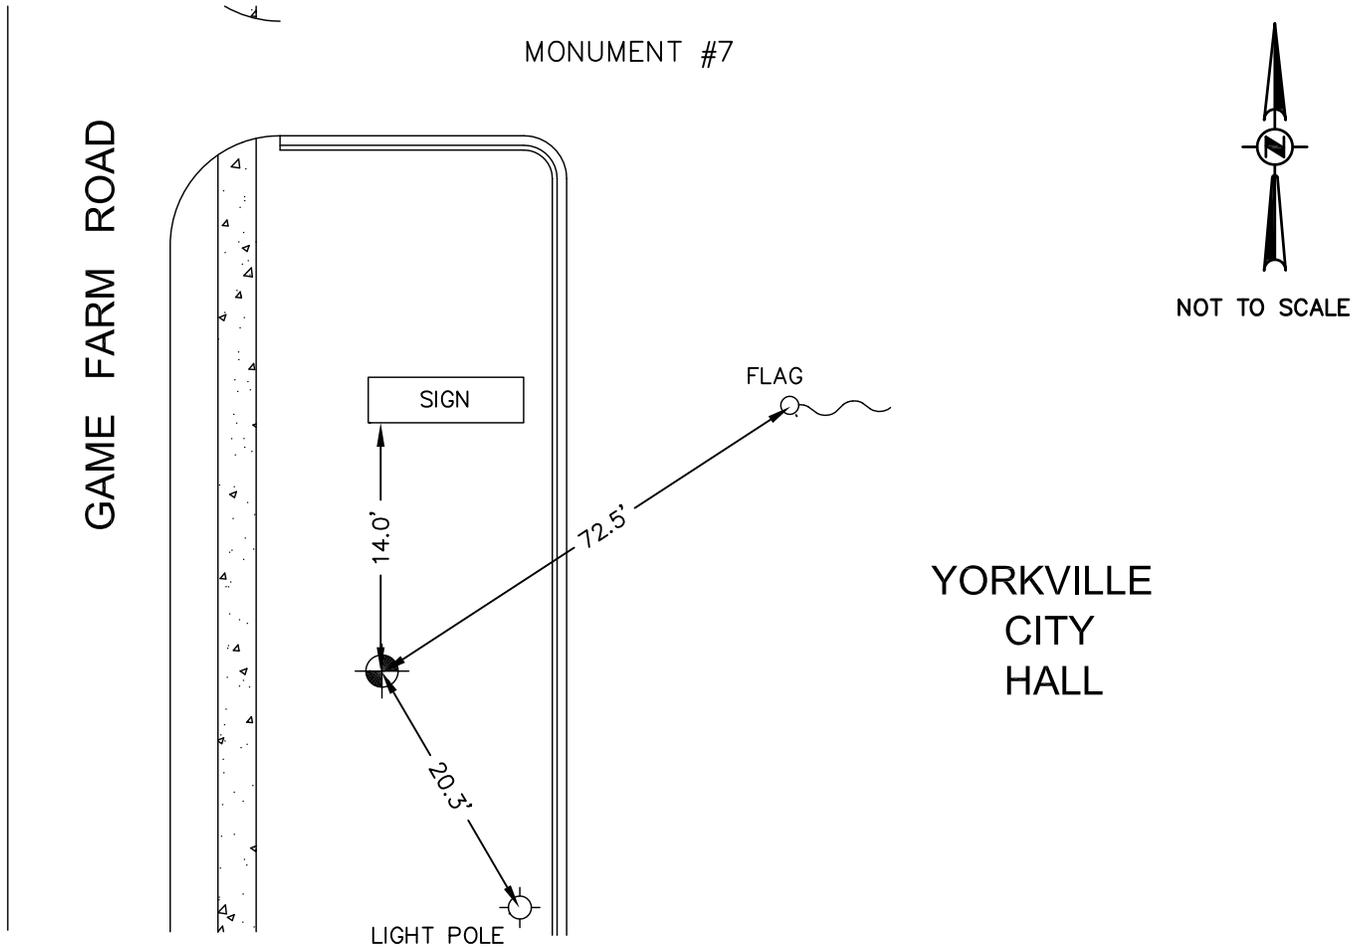

COORDINATES BASED ON ILLINOIS STATE PLANE NAD 83
ILLINOIS EAST ZONE
ELEVATION DATUM IS NAVD 88.

NORTH	1815677.84
EAST	952064.53
ELEVATION	634.81



Engineering Enterprises, Inc.

CIVIL ENGINEERS & LAND SURVEYORS
52 Wheeler Road
Sugar Grove, Illinois 60554
Phone: (630) 466-9350

FILE NO: Y00710 CONTROL


UNITED CITY OF YORKVILLE

SURVEY CONTROL MONUMENTS

MONUMENT DESCRIPTION AND REMARKS:

BERNTSEN MONUMENT CONSISTING OF 3/4" DIAMETER ALUMINUM RODS WITH A 2-1/2" DOMED ALUMINUM CAP STAMPED "UNITED CITY OF YORKVILLE" AND ENCLOSED IN PVC PIPE WITH AN ACCESS COVER STAMPED "UNITED CITY OF YORKVILLE."

MONUMENT #8

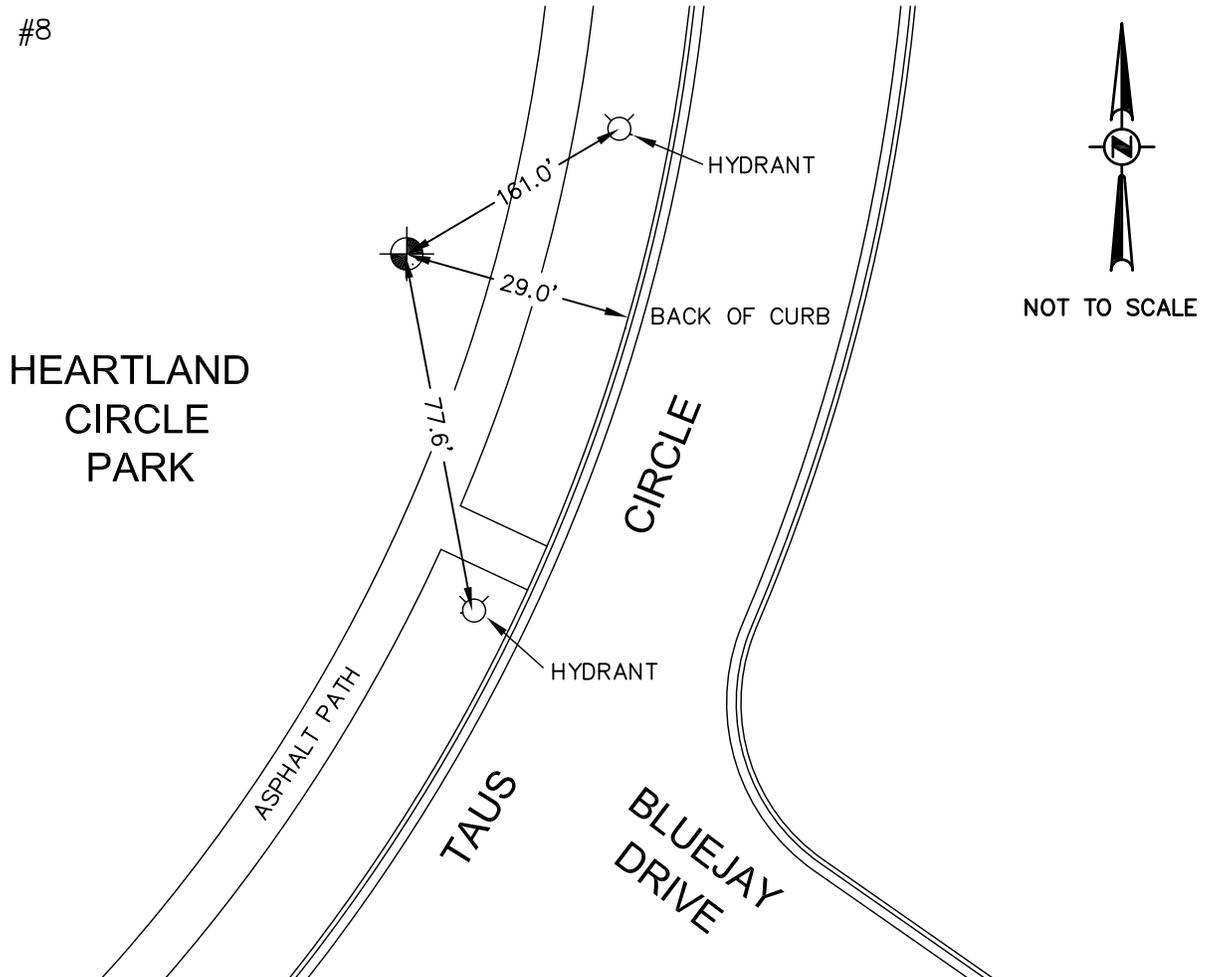

COORDINATES BASED ON ILLINOIS STATE PLANE NAD 83
ILLINOIS EAST ZONE
ELEVATION DATUM IS NAVD 88.

NORTH	1814980.43
EAST	958952.77
ELEVATION	629.66



Engineering Enterprises, Inc.

CIVIL ENGINEERS & LAND SURVEYORS
52 Wheeler Road
Sugar Grove, Illinois 60554
Phone: (630) 466-9350

FILE NO: Y00710 CONTROL


UNITED CITY OF YORKVILLE

SURVEY CONTROL MONUMENTS

MONUMENT DESCRIPTION AND REMARKS:

BERNTSEN MONUMENT CONSISTING OF 3/4" DIAMETER ALUMINUM RODS WITH A 2-1/2" DOMED ALUMINUM CAP STAMPED "UNITED CITY OF YORKVILLE" AND ENCLOSED IN PVC PIPE WITH AN ACCESS COVER STAMPED "UNITED CITY OF YORKVILLE."

MONUMENT #9

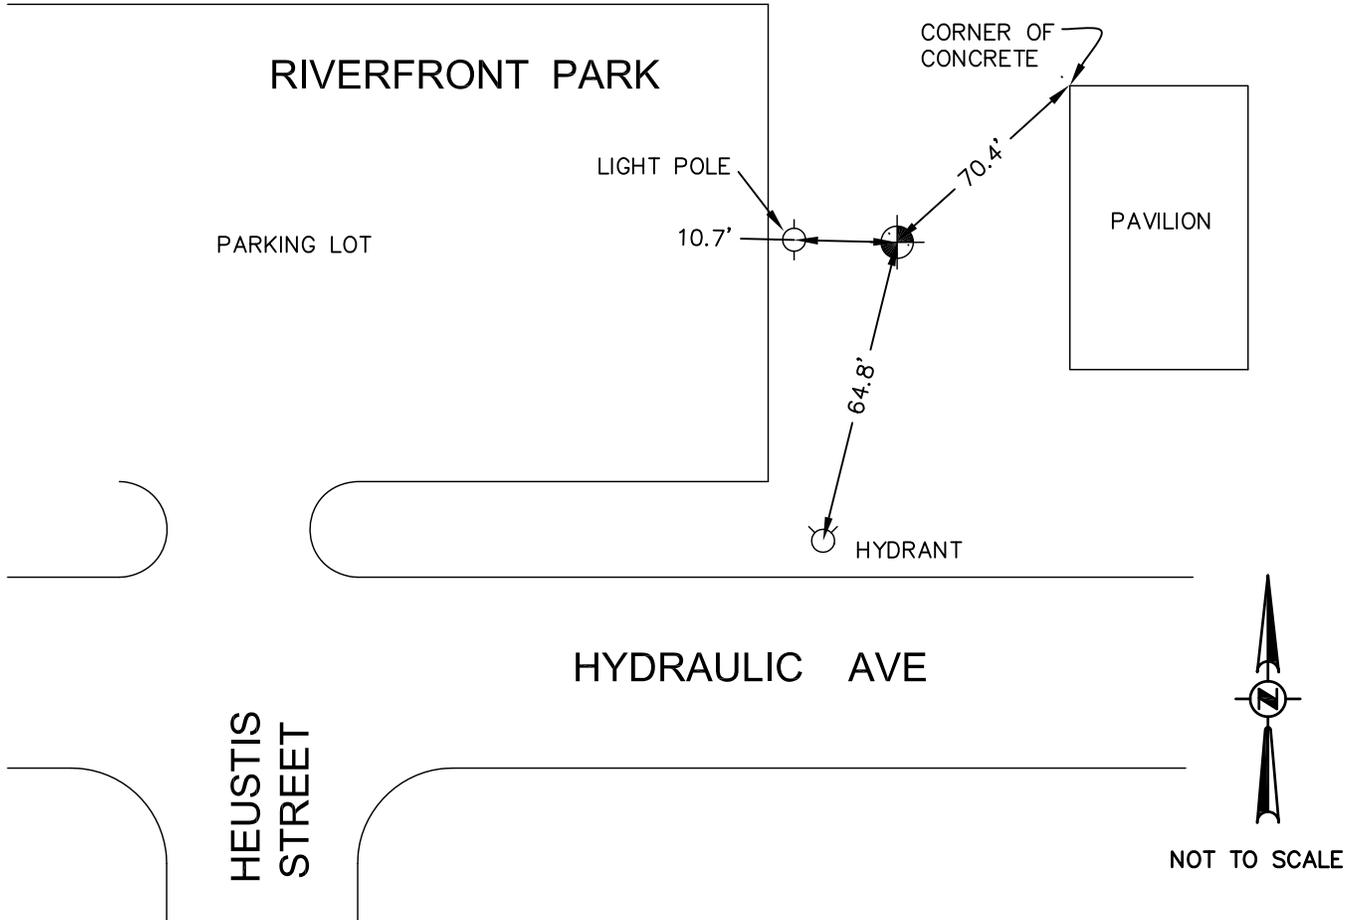

COORDINATES BASED ON ILLINOIS STATE PLANE NAD 83
ILLINOIS EAST ZONE
ELEVATION DATUM IS NAVD 88.

NORTH	1812301.67
EAST	953852.74
ELEVATION	580.60



Engineering Enterprises, Inc.

CIVIL ENGINEERS & LAND SURVEYORS
52 Wheeler Road
Sugar Grove, Illinois 60554
Phone: (630) 466-9350

FILE NO: Y00710 CONTROL


UNITED CITY OF YORKVILLE

SURVEY CONTROL MONUMENTS

MONUMENT DESCRIPTION AND REMARKS:

BERNTSEN MONUMENT CONSISTING OF 3/4" DIAMETER ALUMINUM RODS WITH A 2-1/2" DOMED ALUMINUM CAP STAMPED "UNITED CITY OF YORKVILLE" AND ENCLOSED IN PVC PIPE WITH AN ACCESS COVER STAMPED "UNITED CITY OF YORKVILLE."

MONUMENT #10

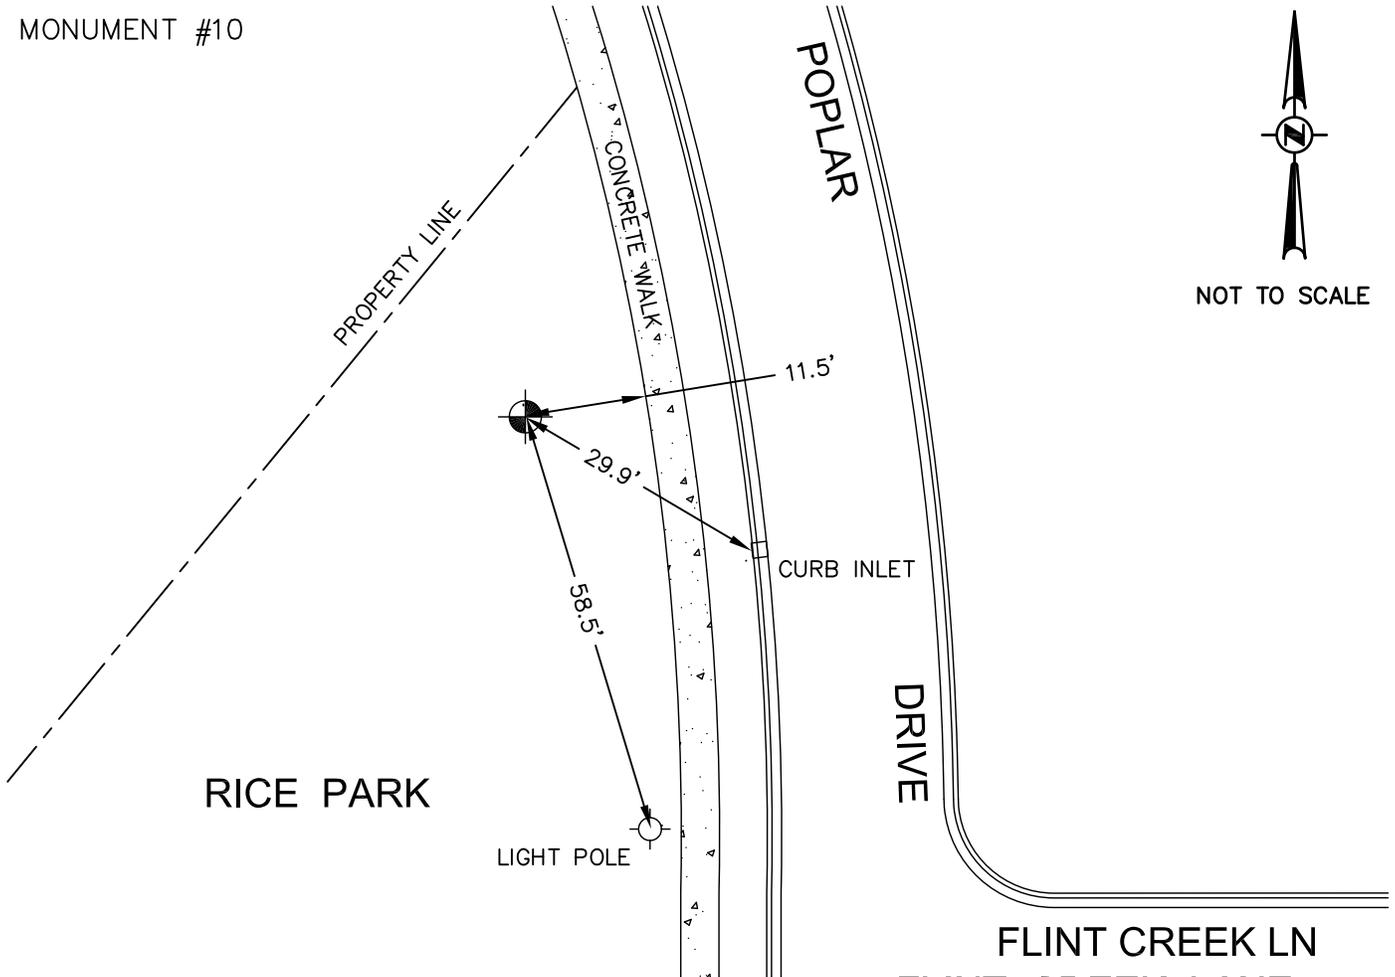

COORDINATES BASED ON ILLINOIS STATE PLANE NAD 83
ILLINOIS EAST ZONE
ELEVATION DATUM IS NAVD 88.

NORTH	1809973.60
EAST	947561.18
ELEVATION	645.82



Engineering Enterprises, Inc.

CIVIL ENGINEERS & LAND SURVEYORS
52 Wheeler Road
Sugar Grove, Illinois 60554
Phone: (630) 466-9350


FILE NO: Y00710 CONTROL

UNITED CITY OF YORKVILLE

SURVEY CONTROL MONUMENTS

MONUMENT DESCRIPTION AND REMARKS:

BERNTSEN MONUMENT CONSISTING OF 3/4" DIAMETER ALUMINUM RODS WITH A 2-1/2" DOMED ALUMINUM CAP STAMPED "UNITED CITY OF YORKVILLE" AND ENCLOSED IN PVC PIPE WITH AN ACCESS COVER STAMPED "UNITED CITY OF YORKVILLE."

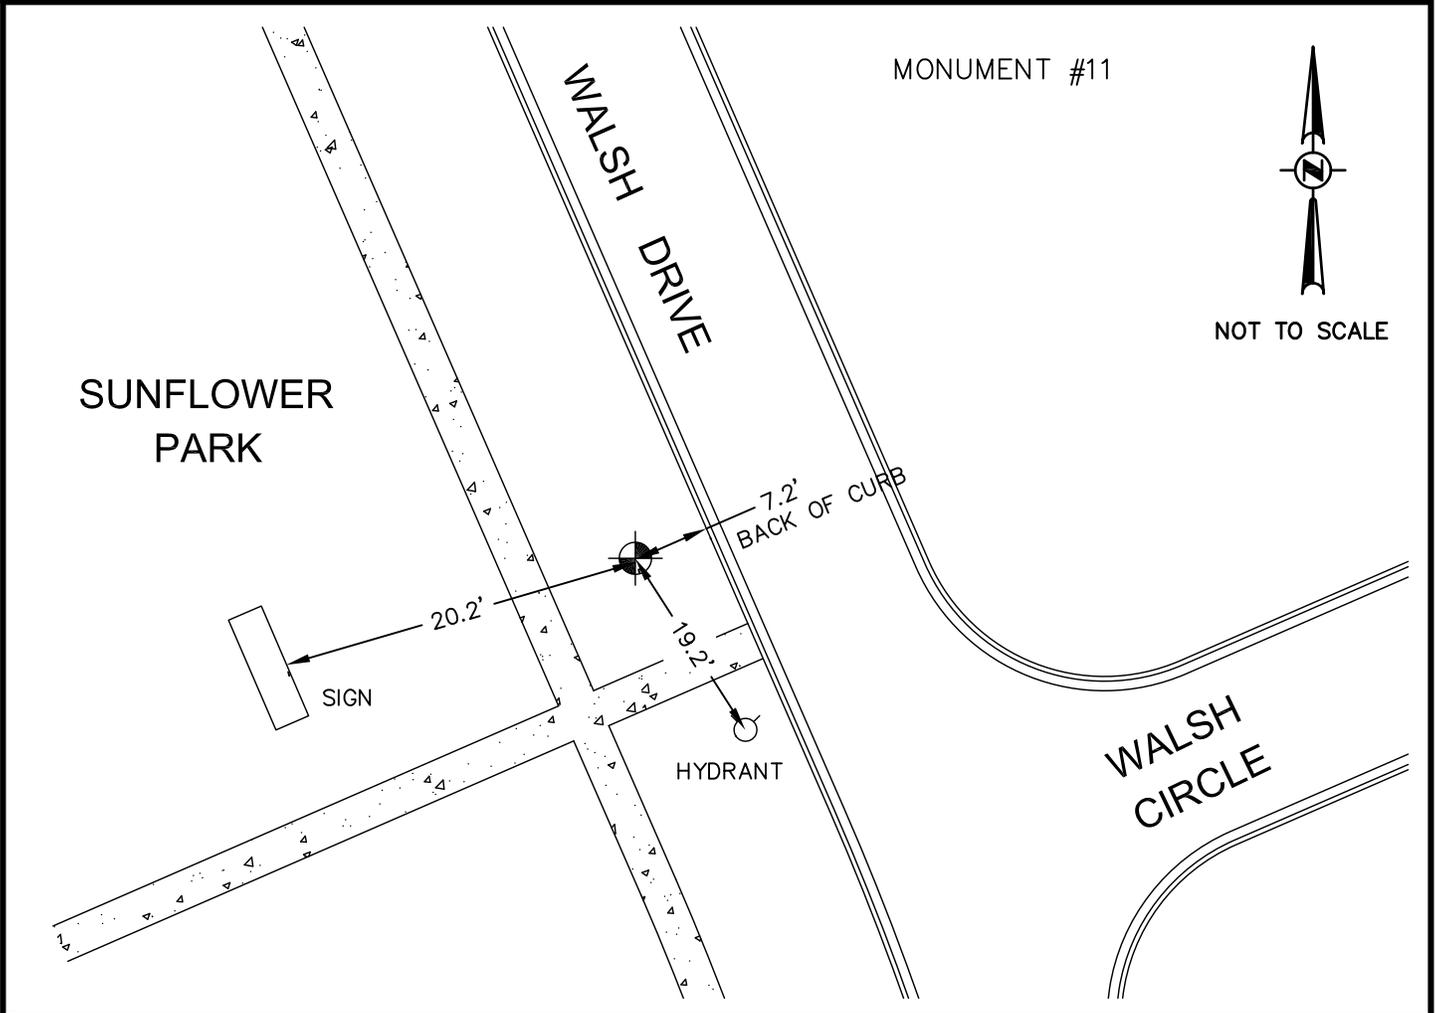

COORDINATES BASED ON ILLINOIS STATE PLANE NAD 83
ILLINOIS EAST ZONE
ELEVATION DATUM IS NAVD 88.

NORTH	1805408.65
EAST	950874.12
ELEVATION	689.58



Engineering Enterprises, Inc.

CIVIL ENGINEERS & LAND SURVEYORS
52 Wheeler Road
Sugar Grove, Illinois 60554
Phone: (630) 466-9350

FILE NO: Y00710 CONTROL


UNITED CITY OF YORKVILLE

SURVEY CONTROL MONUMENTS

MONUMENT DESCRIPTION AND REMARKS:

BERNTSEN MONUMENT CONSISTING OF 3/4" DIAMETER ALUMINUM RODS WITH A 2-1/2" DOMED ALUMINUM CAP STAMPED "UNITED CITY OF YORKVILLE" AND ENCLOSED IN PVC PIPE WITH AN ACCESS COVER STAMPED "UNITED CITY OF YORKVILLE."

MONUMENT #12

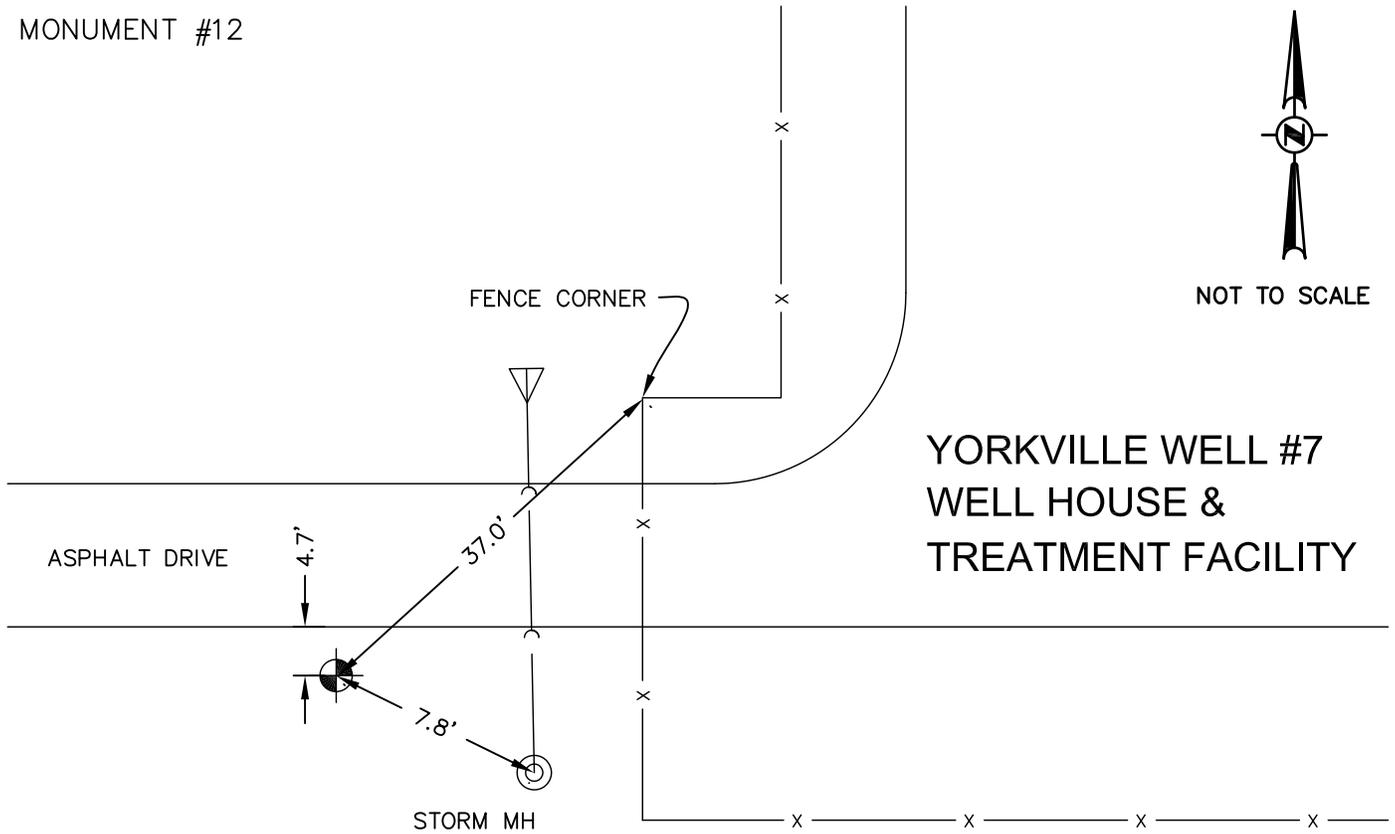

COORDINATES BASED ON ILLINOIS STATE PLANE NAD 83
ILLINOIS EAST ZONE
ELEVATION DATUM IS NAVD 88.

NORTH	1802538.83
EAST	959067.46
ELEVATION	765.14



Engineering Enterprises, Inc.

CIVIL ENGINEERS & LAND SURVEYORS
52 Wheeler Road
Sugar Grove, Illinois 60554
Phone: (630) 466-9350

FILE NO: Y00710 CONTROL